

S.W. 1/4 OF
SECTION 13, T.6N., R.2W., S.L.B. & M.


IN MARRIOTT-SLATERVILLE CITY

TAXING UNITS: 361,362,495

SCALE 1" = 200'

SEE PAGE 38

- (A) TU 361
 UDELL B FUNK & LAVON D FUNK UNDER TRUST AGRMNT
 150370043
- (B) TU 362
 RD & RASCALS LLC
 150370024
 .56 AC±
- (C) TU 362
 DUANE R PACKER & WENDELL TIDWELL TRS.
 150370009
- (D) TU 362
 CORY L HOPKINS & WF JENNIFER E
 150370007
 18,500 SQ FT (EXCLUD. ROAD)
- (E) TU 362
 HELDGC M DAVIES
 150370006
- (F) TU 362
 DONALD E CAVIN & WF LORI
 150370041
- (G) TU 362
 LEX A MILLER & WF MARION E
 150370045
- (H) TU 361
 ROBERT J SHUFELD II & WF JANET DEVRIES
 150370054
 32,211 SQ FT
- (I) TU 361
 MORRIS REVOCABLE LIVING TRUST DTD APRIL 22, 2015
 150370031
 1,291 SQ FT
- (J) TU 362
 PHYLLIS H DEVRIES ETAL TRUSTEES
 150370055
 129 SQ FT

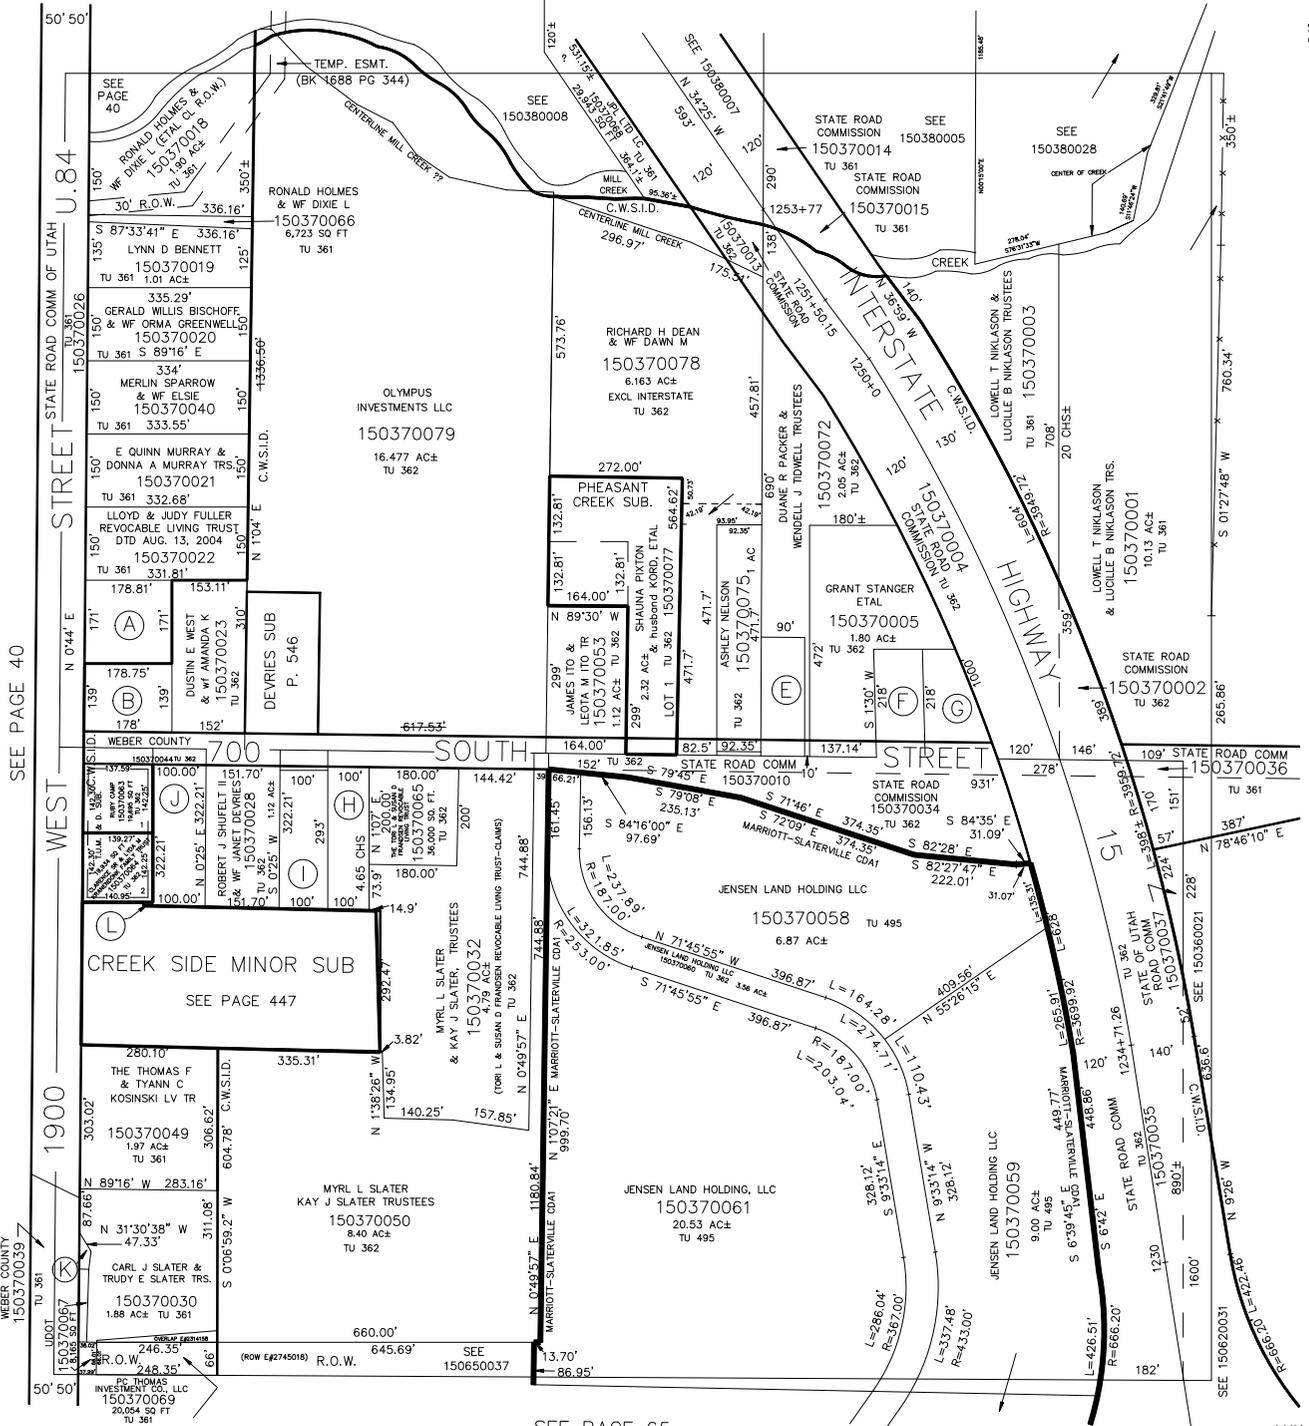

S.W. COR. OF N.E. 1/4

SEE PAGE 36