

PART OF THE N.E. 1/4  
SECTION 14, T.6N., R.2W., S.L.B. & M.

IN MARIOTT-SLATERVILLE CITY

SCALE 1" = 100'

SEE PAGE 39

TAXING UNIT: 361


2250 W. ST.

200 SO. ST.

SEE PAGE 39

C VAL CURRIE & WF LINDA V  
{150390011}

OVERLAPS S 89°44' W 654.67'

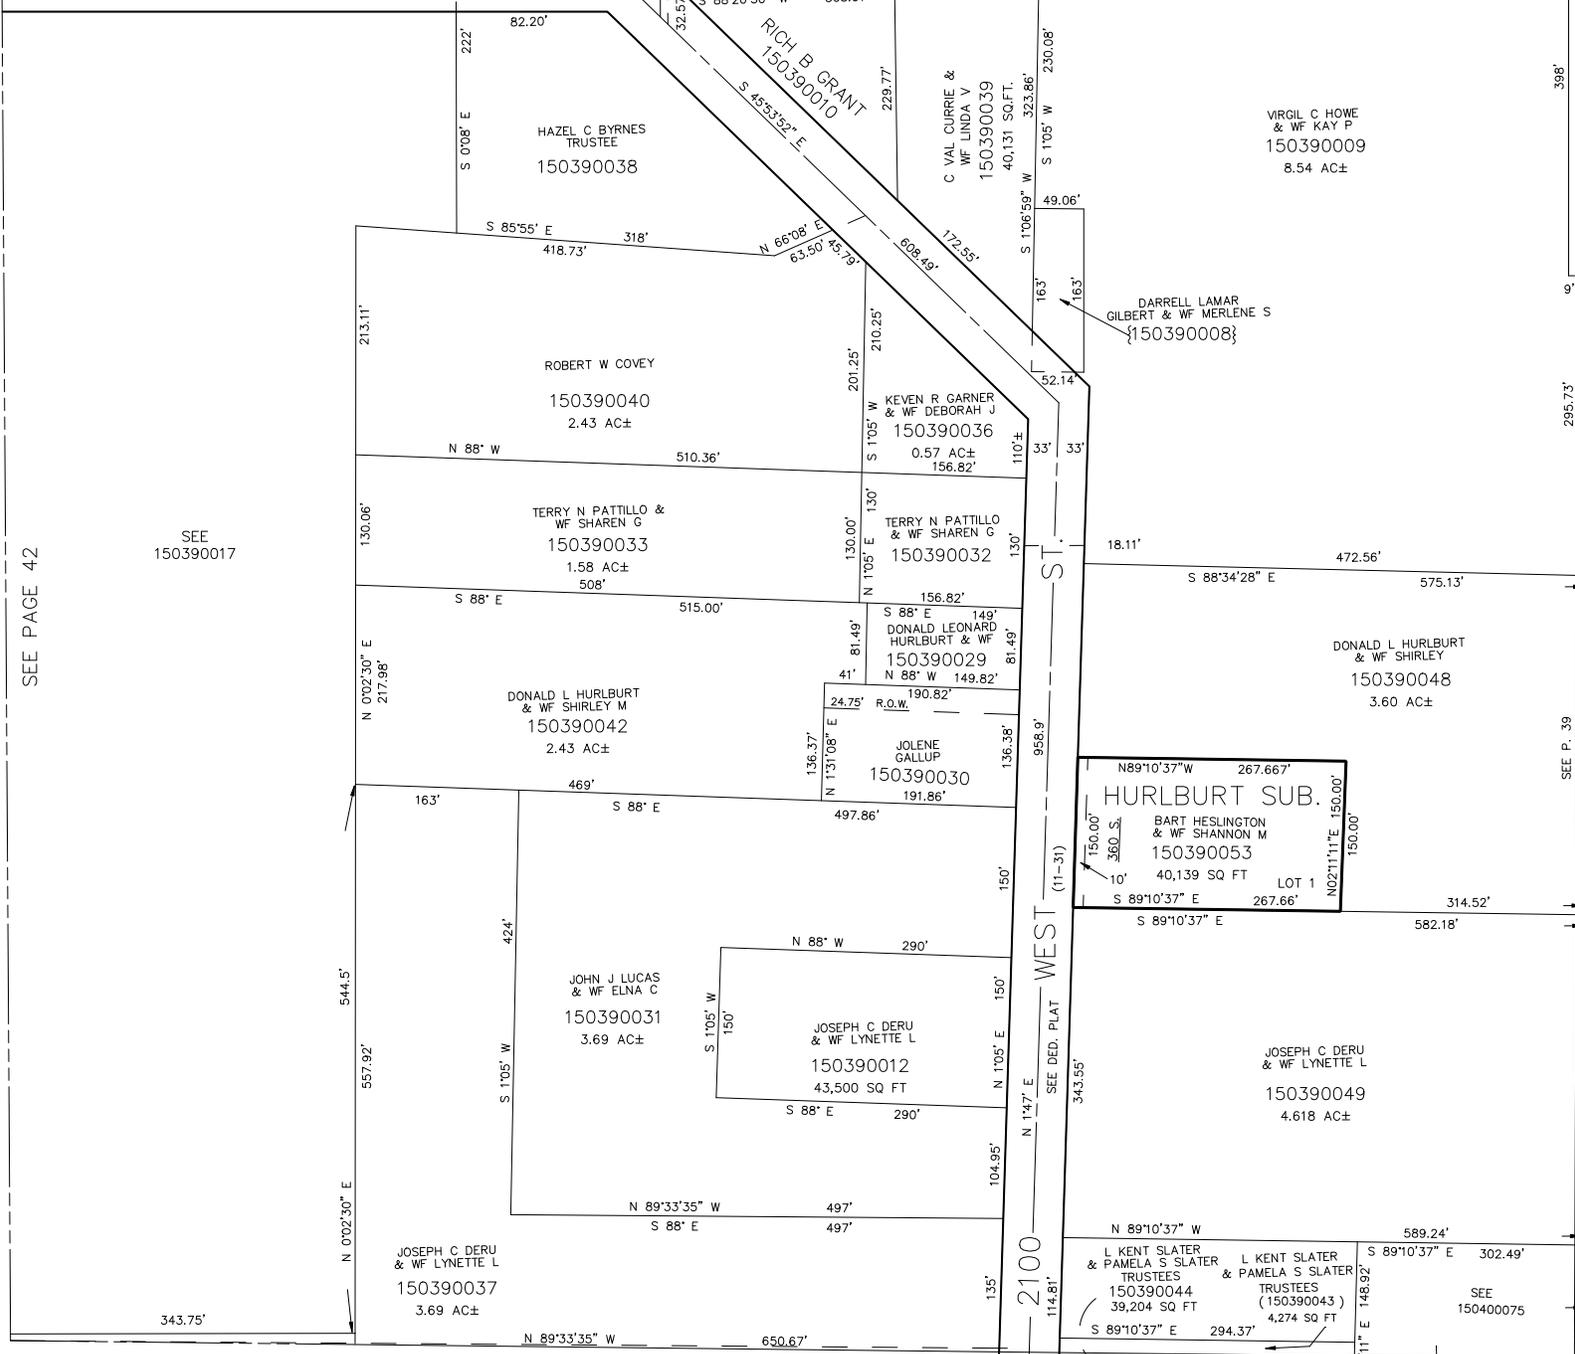

SEE 150390017

SEE PAGE 42

295.73'

SEE P. 39

343.75'

JOSEPH C DERU & WF LYNETTE L  
150390037  
3.69 AC±

JOHN J LUCAS & WF ELNA C  
150390031  
3.69 AC±

JOSEPH C DERU & WF LYNETTE L  
150390012  
43,500 SQ FT

JOLENE GALLUP  
150390030  
191.86'

DONALD LEONARD HURLBURT & WF  
150390029  
149.82'

TERRY N PATTILLO & WF SHAREN G  
150390032  
156.82'

KEVEN R GARNER & WF DEBORAH J  
150390036  
0.57 AC±  
156.82'

TERRY N PATTILLO & WF SHAREN G  
150390033  
1.58 AC±  
508'

ROBERT W COVEY  
150390040  
2.43 AC±

HAZEL C BYRNES TRUSTEE  
150390038

C VAL CURRIE & WF LINDA V  
150390039  
40,131 SQ FT.

DARRELL LAMAR GILBERT & WF MERLENE S  
{150390008}

VIRGIL C HOWE & WF KAY P  
150390009  
8.54 AC±

OVERLAPS

SEE PAGE 39

SEE PAGE 40

2100 WEST  
SEE DED. PLAT (11-3)

HURLBURT SUB.  
BART HESLINGTON & WF SHANNON M  
150390053  
40,139 SQ FT  
LOT 1

JOSEPH C DERU & WF LYNETTE L  
150390049  
4.618 AC±

L KENT SLATER & PAMELA S SLATER TRUSTEES  
150390044  
39,204 SQ FT

L KENT SLATER & PAMELA S SLATER TRUSTEES (150390043)  
4,274 SQ FT

SEE 150400075