

PART OF THE N.E. 1/4
SECTION 14, T.6N., R.2W., S.L.B. & M.

IN MARRIOTT-SLATERVILLE CITY

SCALE 1" = 100'
SEE PAGE 39

SEE PAGE 39

TAXING UNIT: 361,362

2250 W. ST.

200 SO. ST.


SEE 150390017

SEE PAGE 42

SEE P. 39

343.75'

SEE PAGE 40

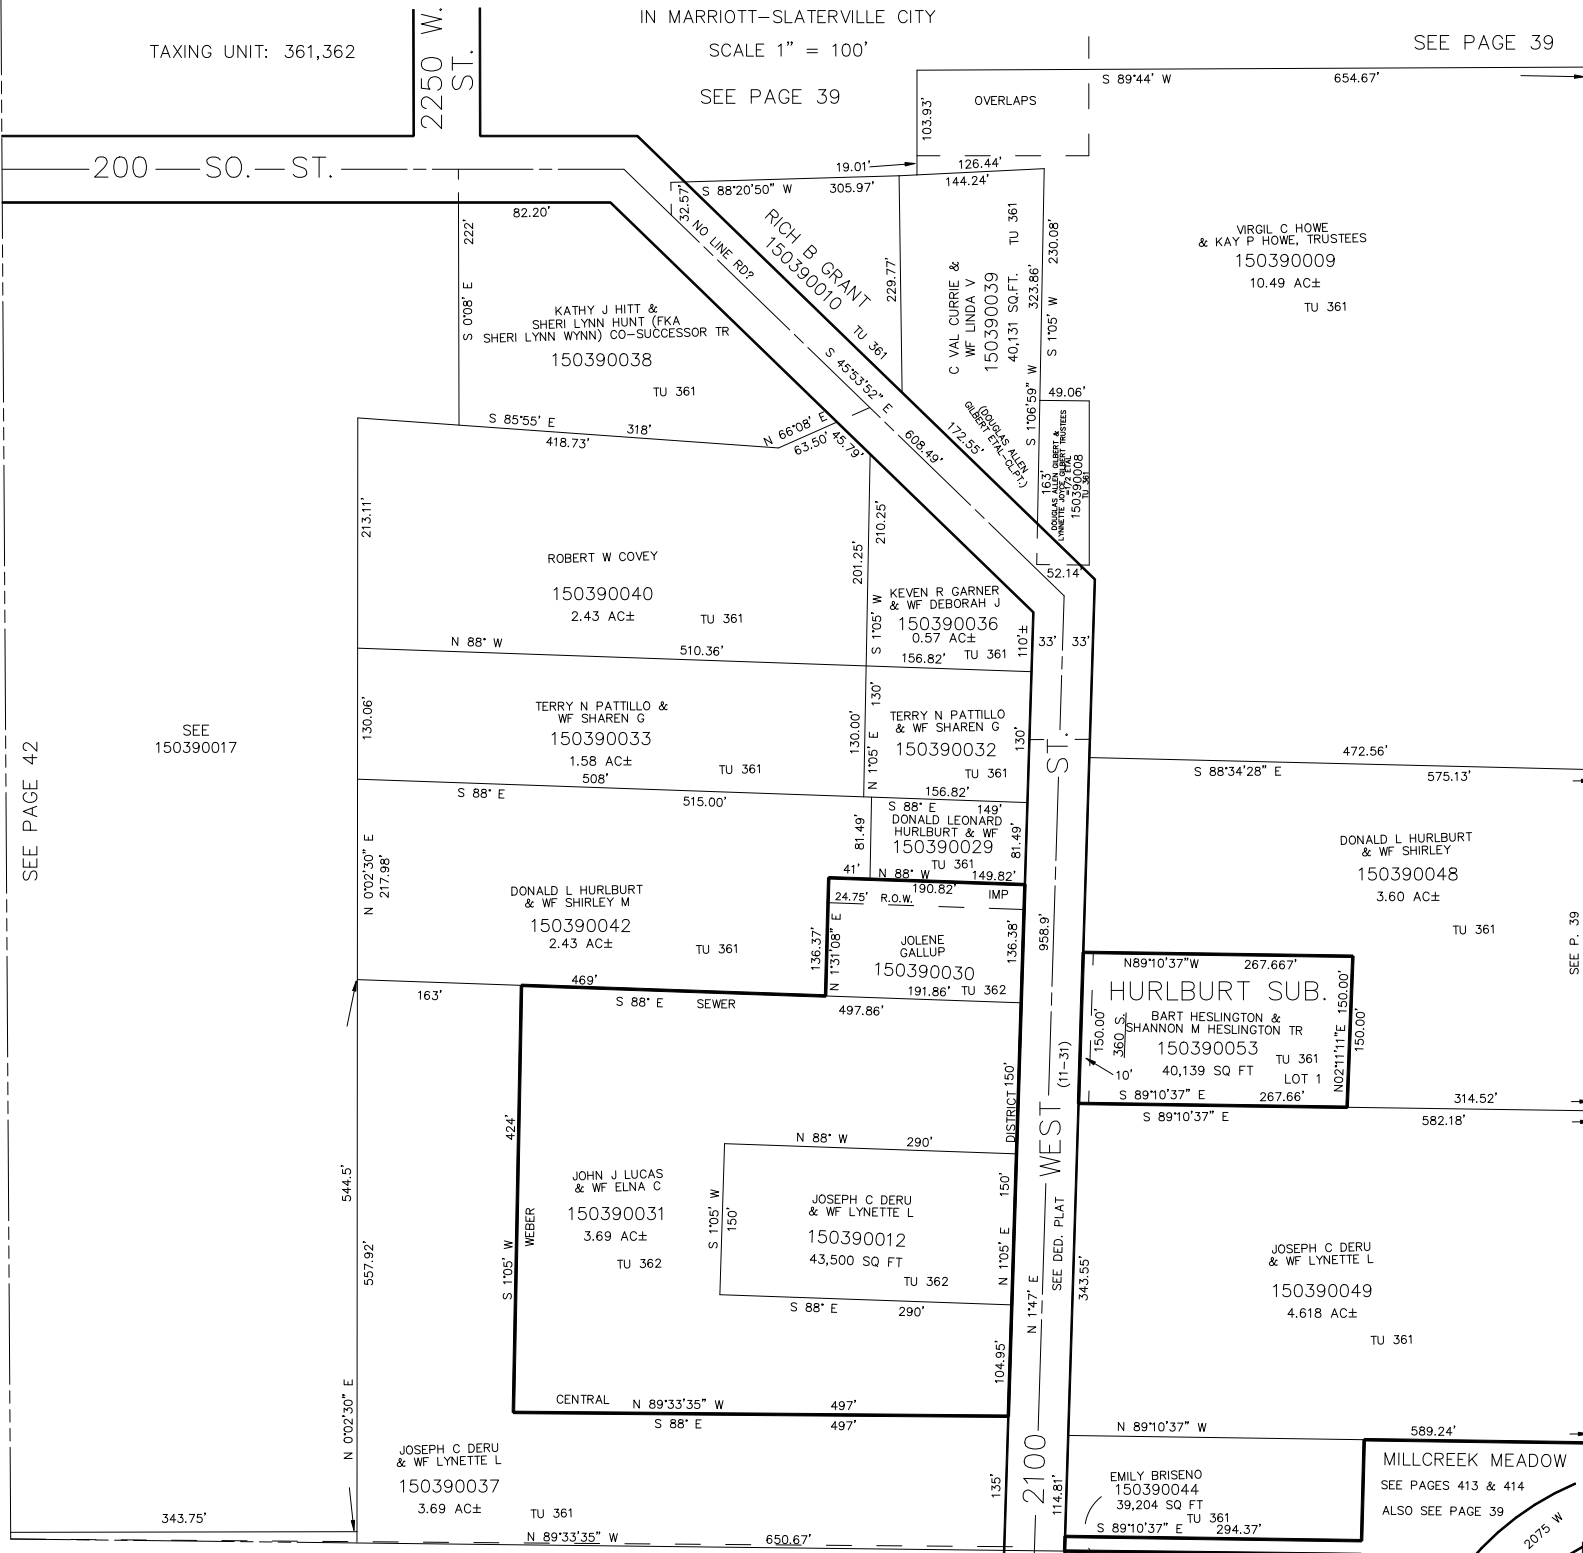

VIRGIL C HOWE
& KAY P HOWE, TRUSTEES
150390009
10.49 AC±
TU 361

KATHY J HITT &
SHERI LYNN HUNT (FKA
SHERI LYNN WYNN) CO-SUCCESSOR TR
150390038
TU 361

ROBERT W COVEY
150390040
2.43 AC±
TU 361

TERRY N PATTILLO &
WF SHAREN G
150390033
1.58 AC±
TU 361

DONALD L HURLBURT
& WF SHIRLEY M
150390042
2.43 AC±
TU 361

JOHN J LUCAS
& WF ELNA C
150390031
3.69 AC±
TU 362

JOSEPH C DERU
& WF LYNETTE L
150390037
3.69 AC±
TU 361

C VAL CURRIE &
WF LINDA V
150390039
40,131 SQ.FT.
TU 361

KEVEN R GARNER
& WF DEBORAH J
150390036
0.57 AC±
TU 361

TERRY N PATTILLO
& WF SHAREN G
150390032
TU 361

DONALD L HURLBURT
& WF SHIRLEY M
150390029
TU 361

JOHNE GALLUP
150390030
191.86' TU 362

JOSEPH C DERU
& WF LYNETTE L
150390012
43,500 SQ FT
TU 362

HURLBURT SUB.
BART HESLINGTON &
SHANNON M HESLINGTON TR
150390053
40,139 SQ FT
LOT 1
TU 361

JOSEPH C DERU
& WF LYNETTE L
150390049
4.618 AC±
TU 361

EMILY BRISENO
150390044
39,204 SQ FT
TU 361

MILLCREEK MEADOW
SEE PAGES 413 & 414
ALSO SEE PAGE 39