

PART OF THE N.E. 1/4
SECTION 14, T.6N., R.2W., S.L.B. & M.

IN MARRIOTT-SLATERVILLE CITY

SCALE 1" = 100'
SEE PAGE 39

SEE PAGE 39

TAXING UNIT: 361,362


2250 W. ST.

200 SO. ST.

SEE 150390017

SEE PAGE 42

SEE P. 39

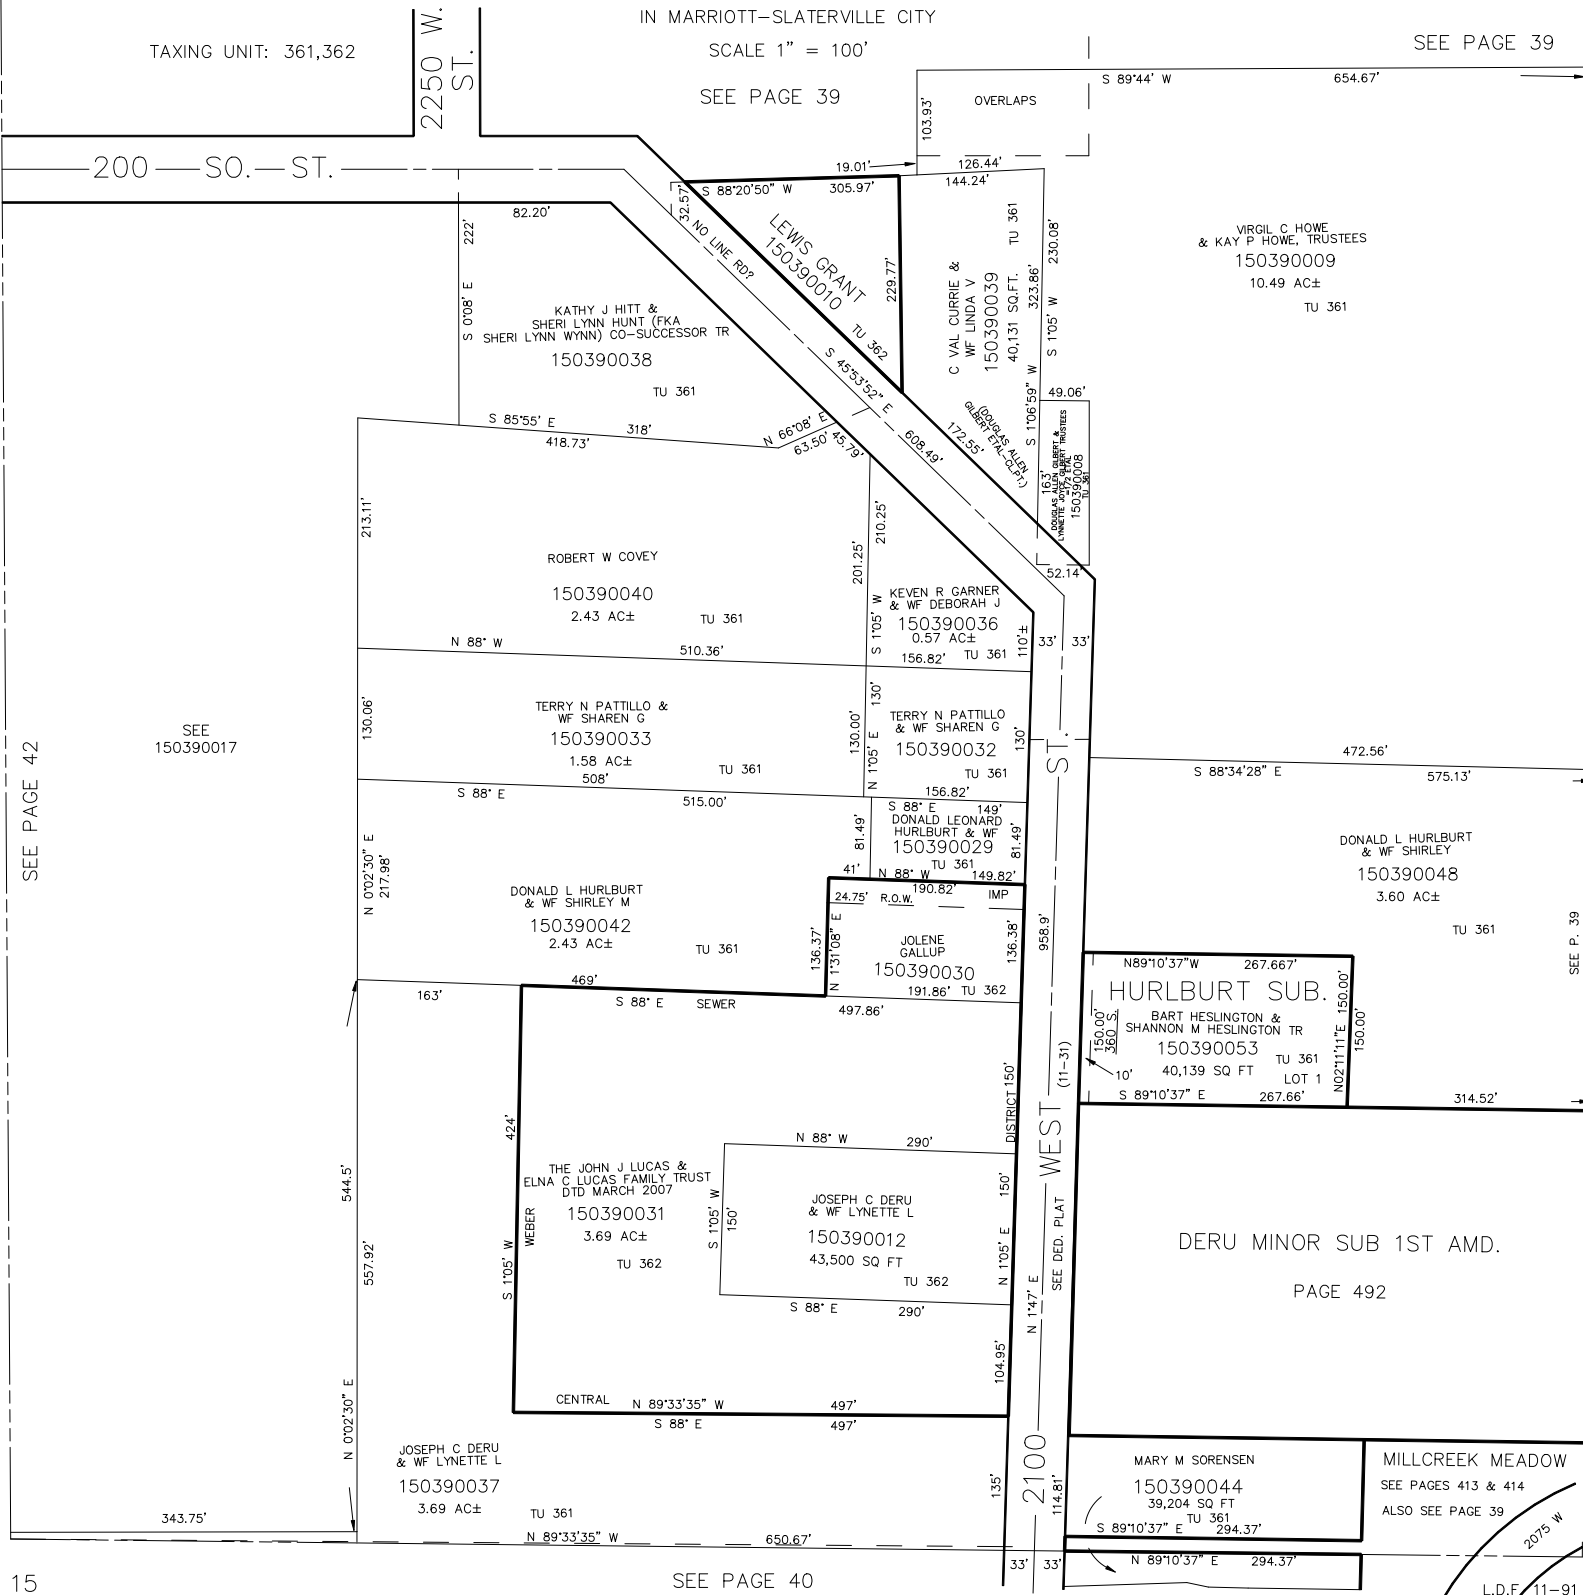

VIRGIL C HOWE
& KAY P HOWE, TRUSTEES
150390009
10.49 AC±
TU 361

KATHY J HITT &
SHERI LYNN HUNT (FKA
SHERI LYNN WYNN) CO-SUCCESSOR TR
150390038
TU 361

ROBERT W COVEY
150390040
2.43 AC±
TU 361

TERRY N PATTILLO &
WF SHAREN G
150390033
1.58 AC±
TU 361

DONALD L HURLBURT
& WF SHIRLEY M
150390042
2.43 AC±
TU 361

THE JOHN J LUCAS &
ELNA C LUCAS FAMILY TRUST
DTD MARCH 2007
150390031
3.69 AC±
TU 362

JOSEPH C DERU
& WF LYNETTE L
150390037
3.69 AC±
TU 361

C VAL CURRIE &
WF LINDA V
150390039
40,131 SQ.FT.
TU 361

KEVEN R GARNER
& WF DEBORAH J
150390036
0.57 AC±
TU 361

TERRY N PATTILLO
& WF SHAREN G
150390032
TU 361

DONALD LEONARD
HURLBURT & WF
150390029
TU 361

JOLENE
GALLUP
150390030
TU 362

JOSEPH C DERU
& WF LYNETTE L
150390012
43,500 SQ FT
TU 362

HURLBURT SUB.
BART HESLINGTON &
SHANNON M HESLINGTON TR
150390053
40,139 SQ FT
LOT 1
TU 361

DERU MINOR SUB 1ST AMD.
PAGE 492

MARY M SORENSEN
150390044
39,204 SQ FT
TU 361

MILLCREEK MEADOW
SEE PAGES 413 & 414
ALSO SEE PAGE 39