

S.E. 1/4

40

SECTION 14, T.6N., R.2W., S.L.B. & M.

IN MARIOTT-SLATERVILLE CITY

SEE PAGE 39

TAXING UNIT: 361,362

SCALE 1" = 200'

SEE PAGE 39-1

SEE PAGE 39


SEE PAGE 39-1

2075 WEST

MILLCREEK MEADOWS

SEE PAGE 413 & 414

E 1/4 COR FOR SOME DESC.

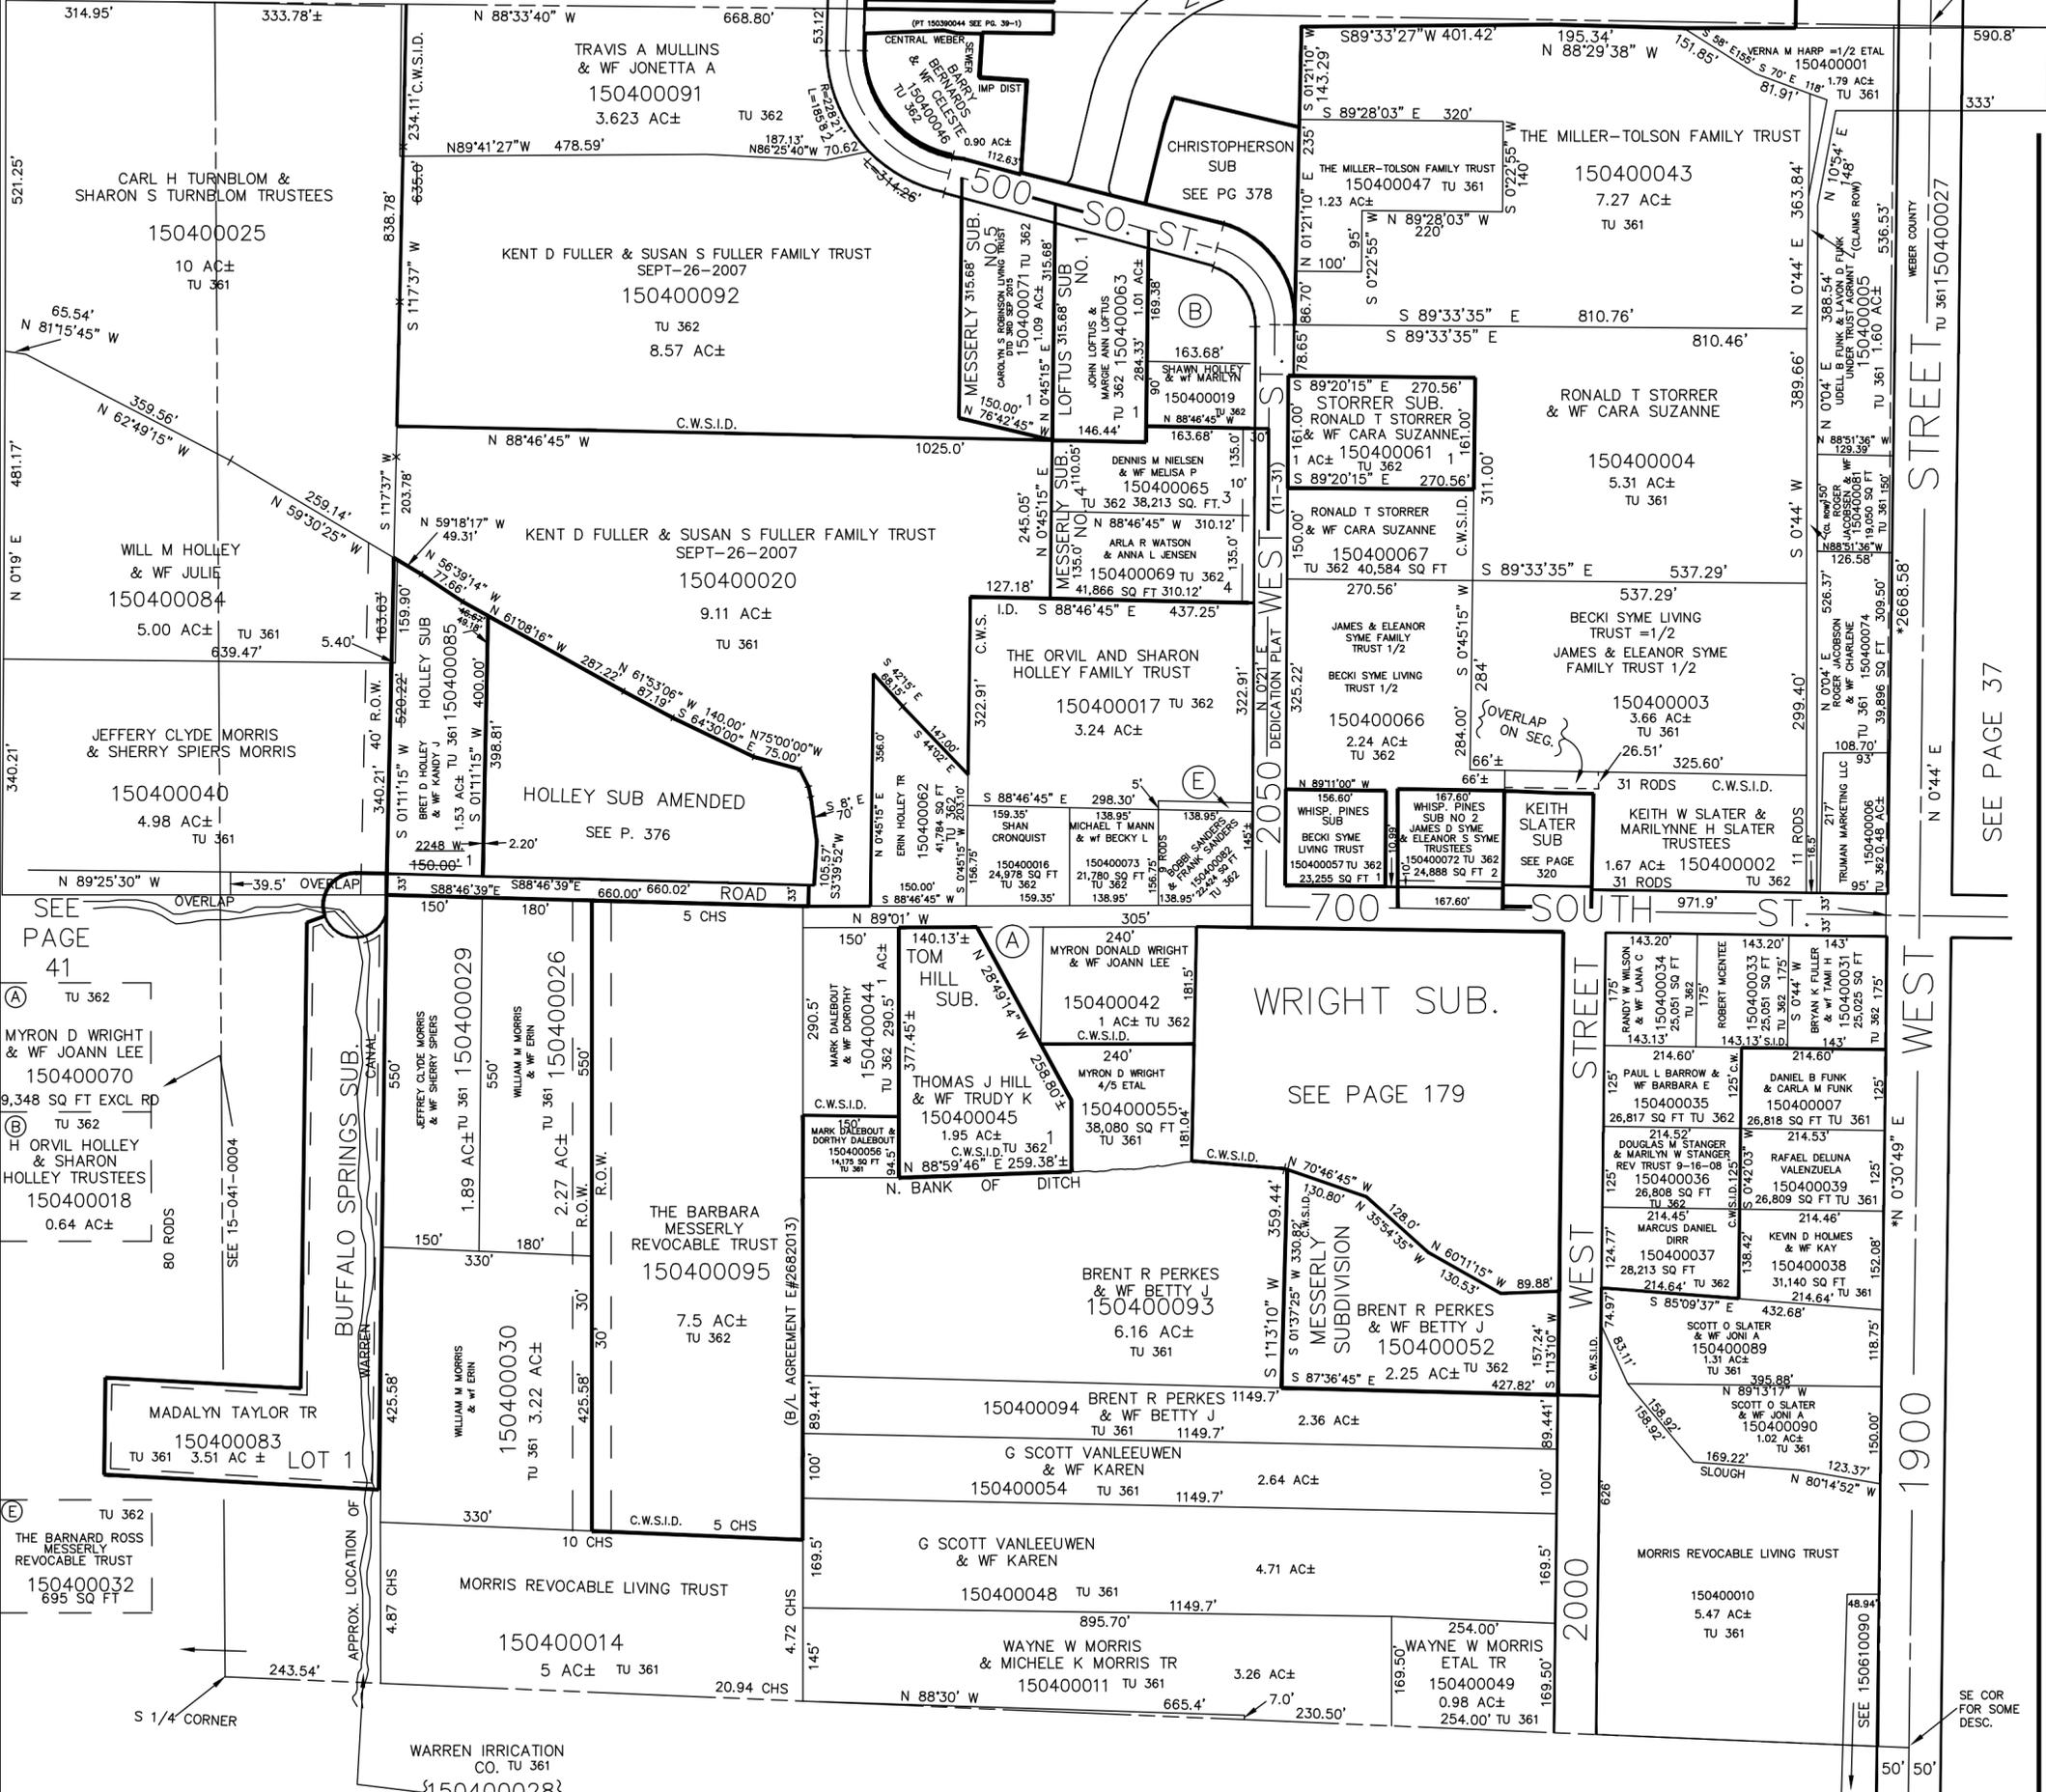

SEE PAGE 41

(A) TU 362
MYRON D WRIGHT & WF JOANN LEE
150400070
9,348 SQ FT EXCL RD

(B) TU 362
H ORVILLE HOLLEY & SHARON HOLLEY TRUSTEES
150400018
0.64 AC±

(E) TU 362
THE BARNARD ROSS MESSERLY REVOCABLE TRUST
150400032
695 SQ FT

*NOTE: APPROX. LOCATION OF CANAL BASED ON 1987 AERIAL PHOTO

SEE PAGE 61-1

*INFORMATION TAKEN FROM STATE PLANE COORDINATES FROM COUNTY SURVEYOR FEB. 1991

SEE PAGE 37

SEE COR FOR SOME DESC.