

S.E. 1/4
SECTION 14, T.6N., R.2W., S.L.B. & M.

IN MARIOTT-SLATERVILLE CITY

SEE PAGE 39

TAXING UNIT: 361,362


SCALE 1" = 200'
SEE PAGE 39-1

SEE PAGE 39

SEE PAGE 39-1

MILLCREEK MEADOWS
SEE PAGE 413 & 414

E 1/4 COR FOR SOME DESC.

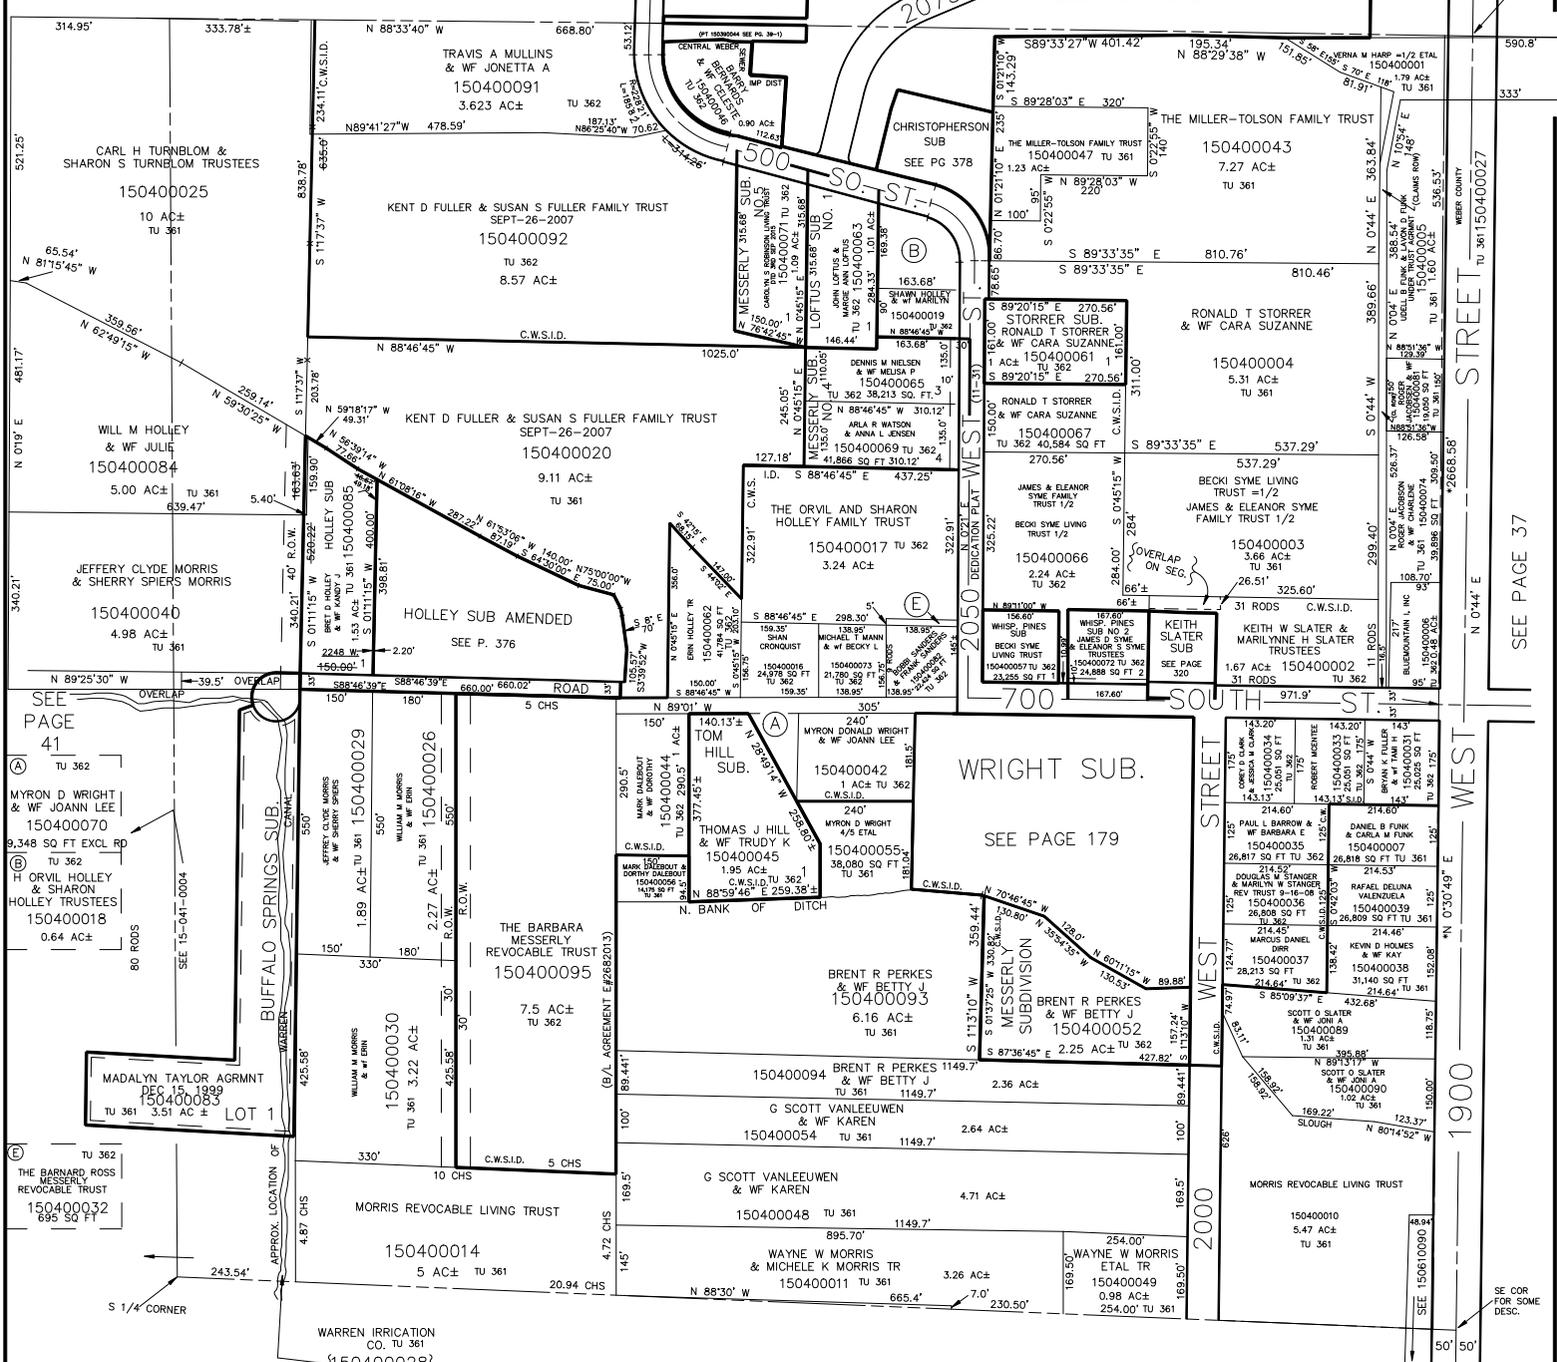

SEE PAGE 41

SEE PAGE 37

*NOTE: APPROX. LOCATION OF CANAL BASED ON 1987 AERIAL PHOTO

SEE PAGE 61-1

*INFORMATION TAKEN FROM STATE PLANE COORDINATES FROM COUNTY SURVEYOR FEB. 1991

SEE COR FOR SOME DESC.