


SECTION 15, T.6N., R.2W., S.L.B. & M.

IN MARRIOTT-SLATERVILLE CITY & WEBER COUNTY

TAXING UNIT: 53,361

SCALE 1" = 200'

SEE PAGE 29-3

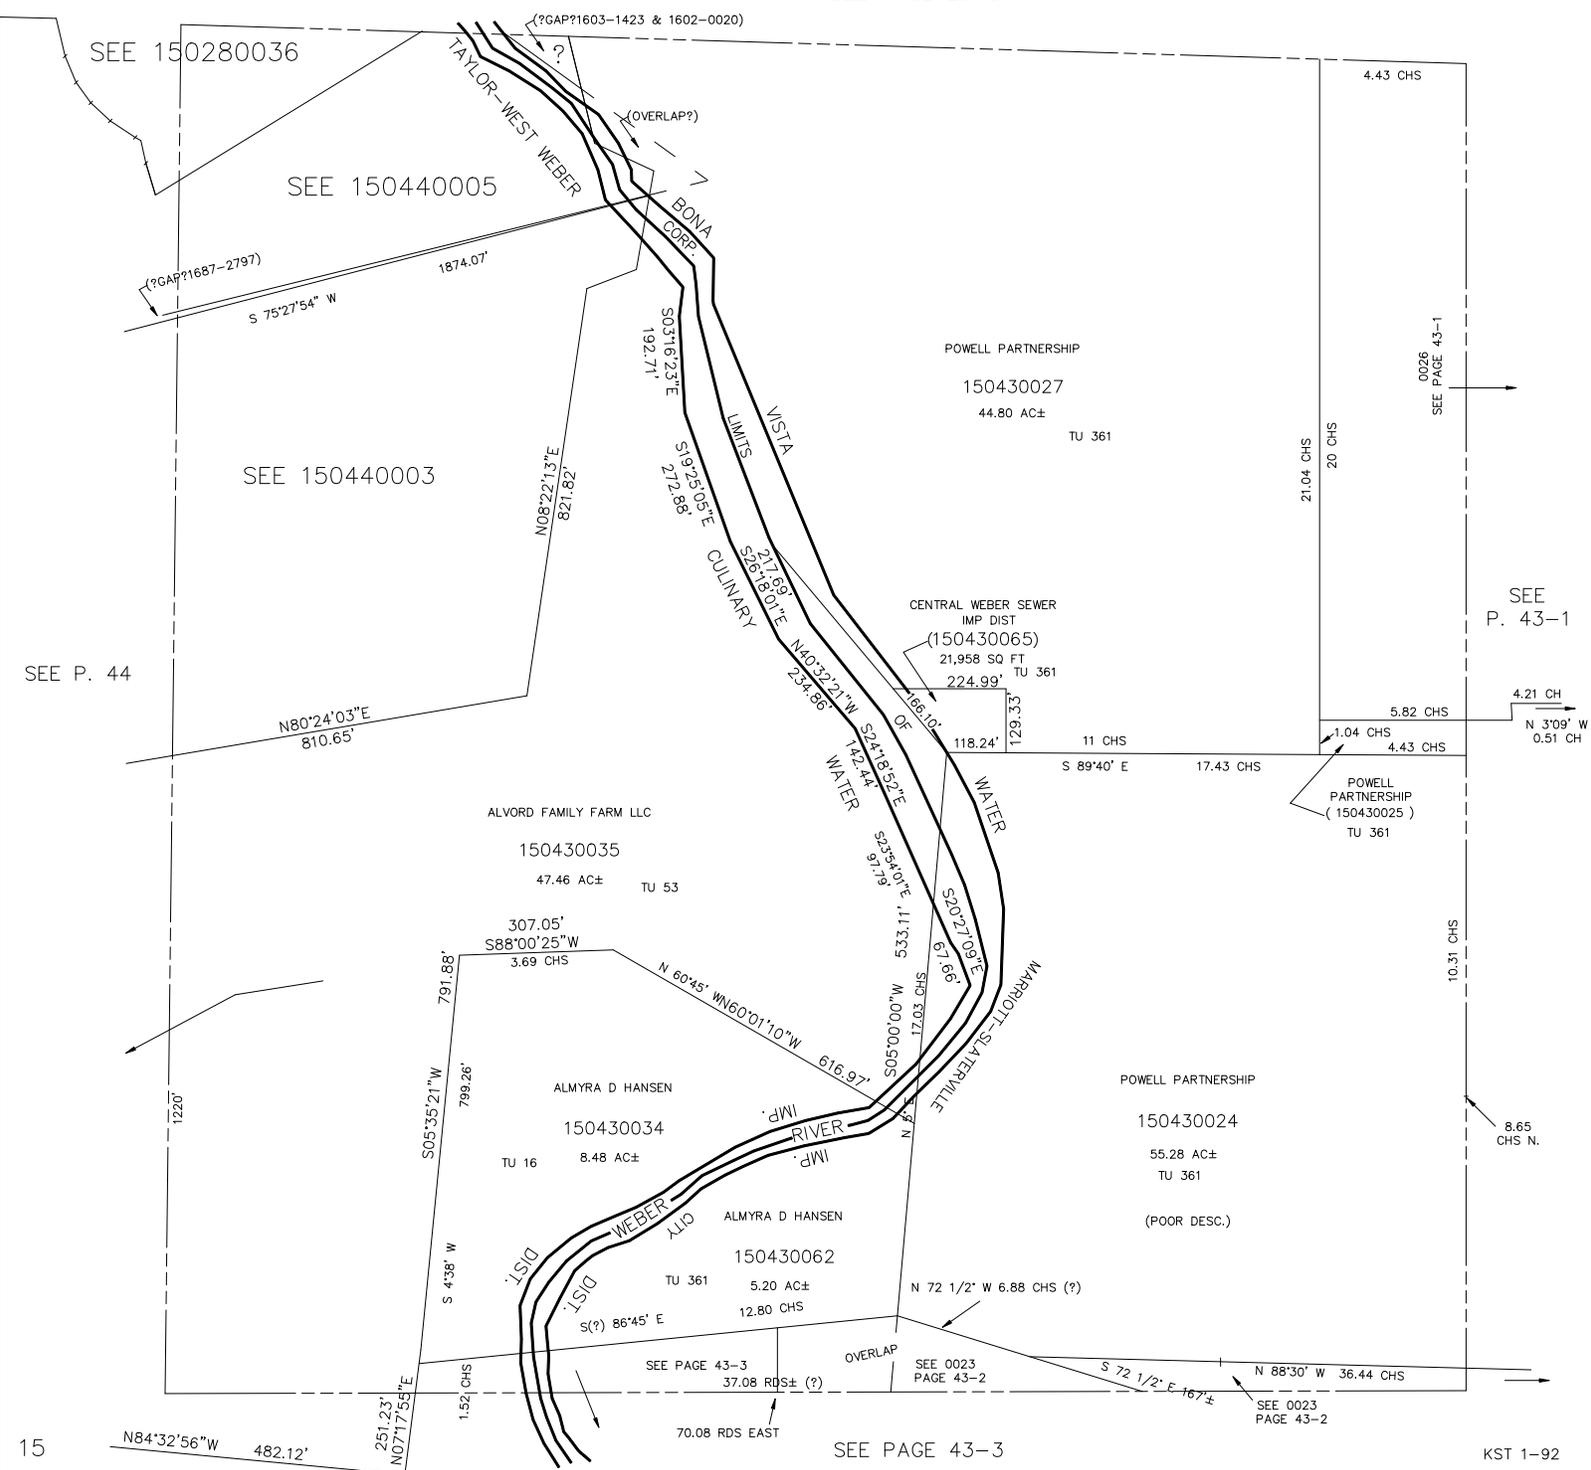

SEE P. 44

SEE 150280036

SEE 150440005

SEE 150440003

(?GAP?1603-1423 & 1602-0020)

(OVERLAP?)

(?GAP?1687-2797)

POWELL PARTNERSHIP

150430027

44.80 AC±

TU 361

VISTA LIMITS

CULINARY

CENTRAL WEBER SEWER

IMP DIST

(150430065)

21,958 SQ FT

TU 361

224.99'

118.24'

129.33'

11. CHS

S 89°40' E

17.43 CHS

5.82 CHS

4.43 CHS

1.04 CHS

4.21 CH

N 3°09' W

0.51 CH

SEE P. 43-1

SEE PAGE 43-1

ALVORD FAMILY FARM LLC

150430035

47.46 AC±

TU 53

307.05'

S 88°00'25" W

3.69 CHS

791.88'

S 05°35'21" W

799.26'

S 4°38' W

1.52 CHS

251.23'

N 07°17'55" E

482.12'

N 84°32'56" W

70.08 RDS EAST

37.08 RDS± (?)

SEE PAGE 43-3

OVERLAP

SEE 0023 PAGE 43-2

SEE PAGE 43-3