



N.E. 1/4  
SECTION 16, T.6N., R.2W., S.L.B. & M.

IN WEBER COUNTY

SCALE 1" = 200'

TAXING UNIT: 53, 377

SEE PAGE 28

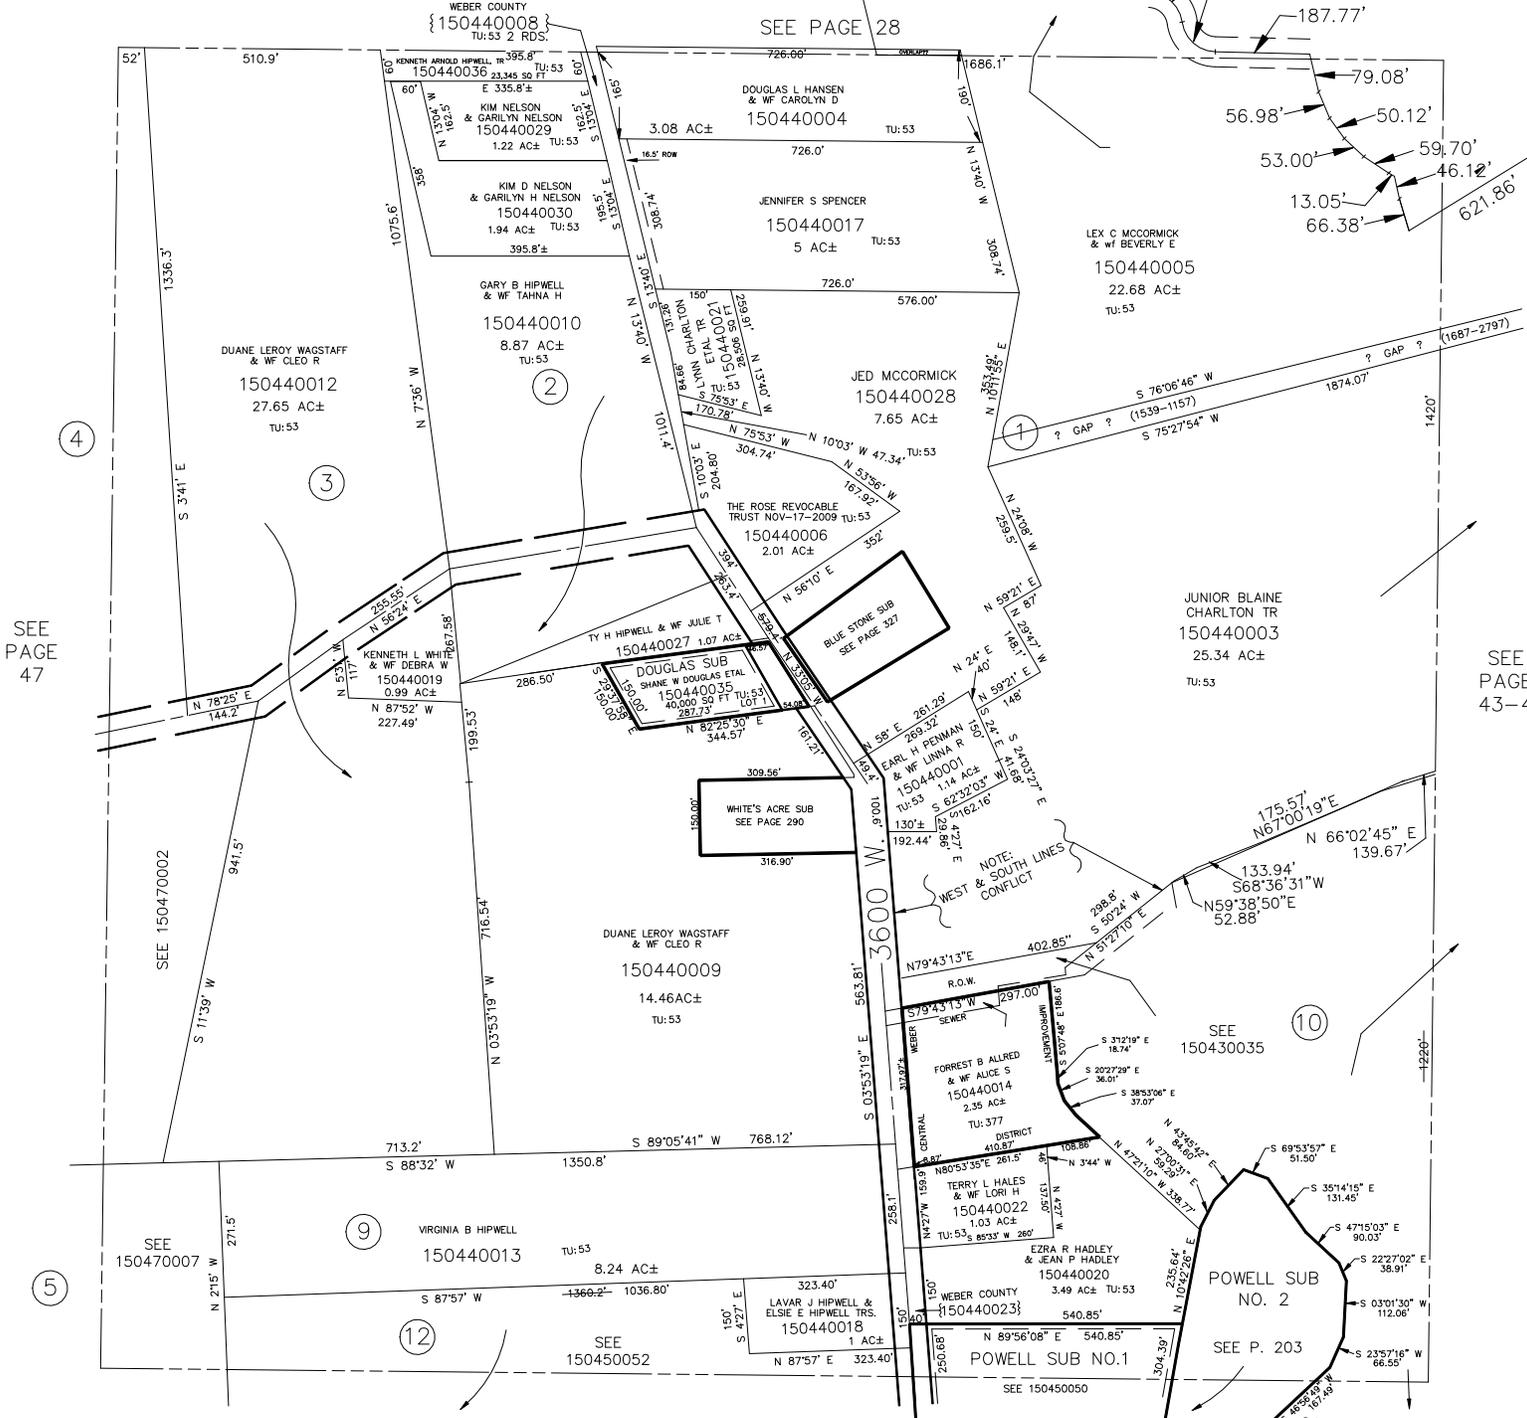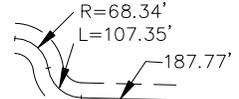

LEX C MCCORMICK & WIFE BEVERLY E  
150440005  
22.68 AC±  
TU: 53

JED MCCORMICK  
150440028  
7.65 AC±  
TU: 53

JUNIOR BLAINE CHARLTON TR  
150440003  
25.34 AC±  
TU: 53

DUANE LEROY WAGSTAFF & WIFE CLEO R  
150440009  
14.46 AC±  
TU: 53

VIRGINIA B HIPWELL  
150440013  
8.24 AC±  
TU: 53

POWELL SUB NO. 2  
SEE P. 203

POWELL SUB NO. 1  
SEE 150450050

SEE PAGE 45

SEE PAGE 47

SEE PAGE 43-4