


S.E. 1/4  
SECTION 16, T.6N., R.2W., S.L.B. & M.

IN WEBER COUNTY

SCALE 1" = 200'

TAXING UNIT: 53

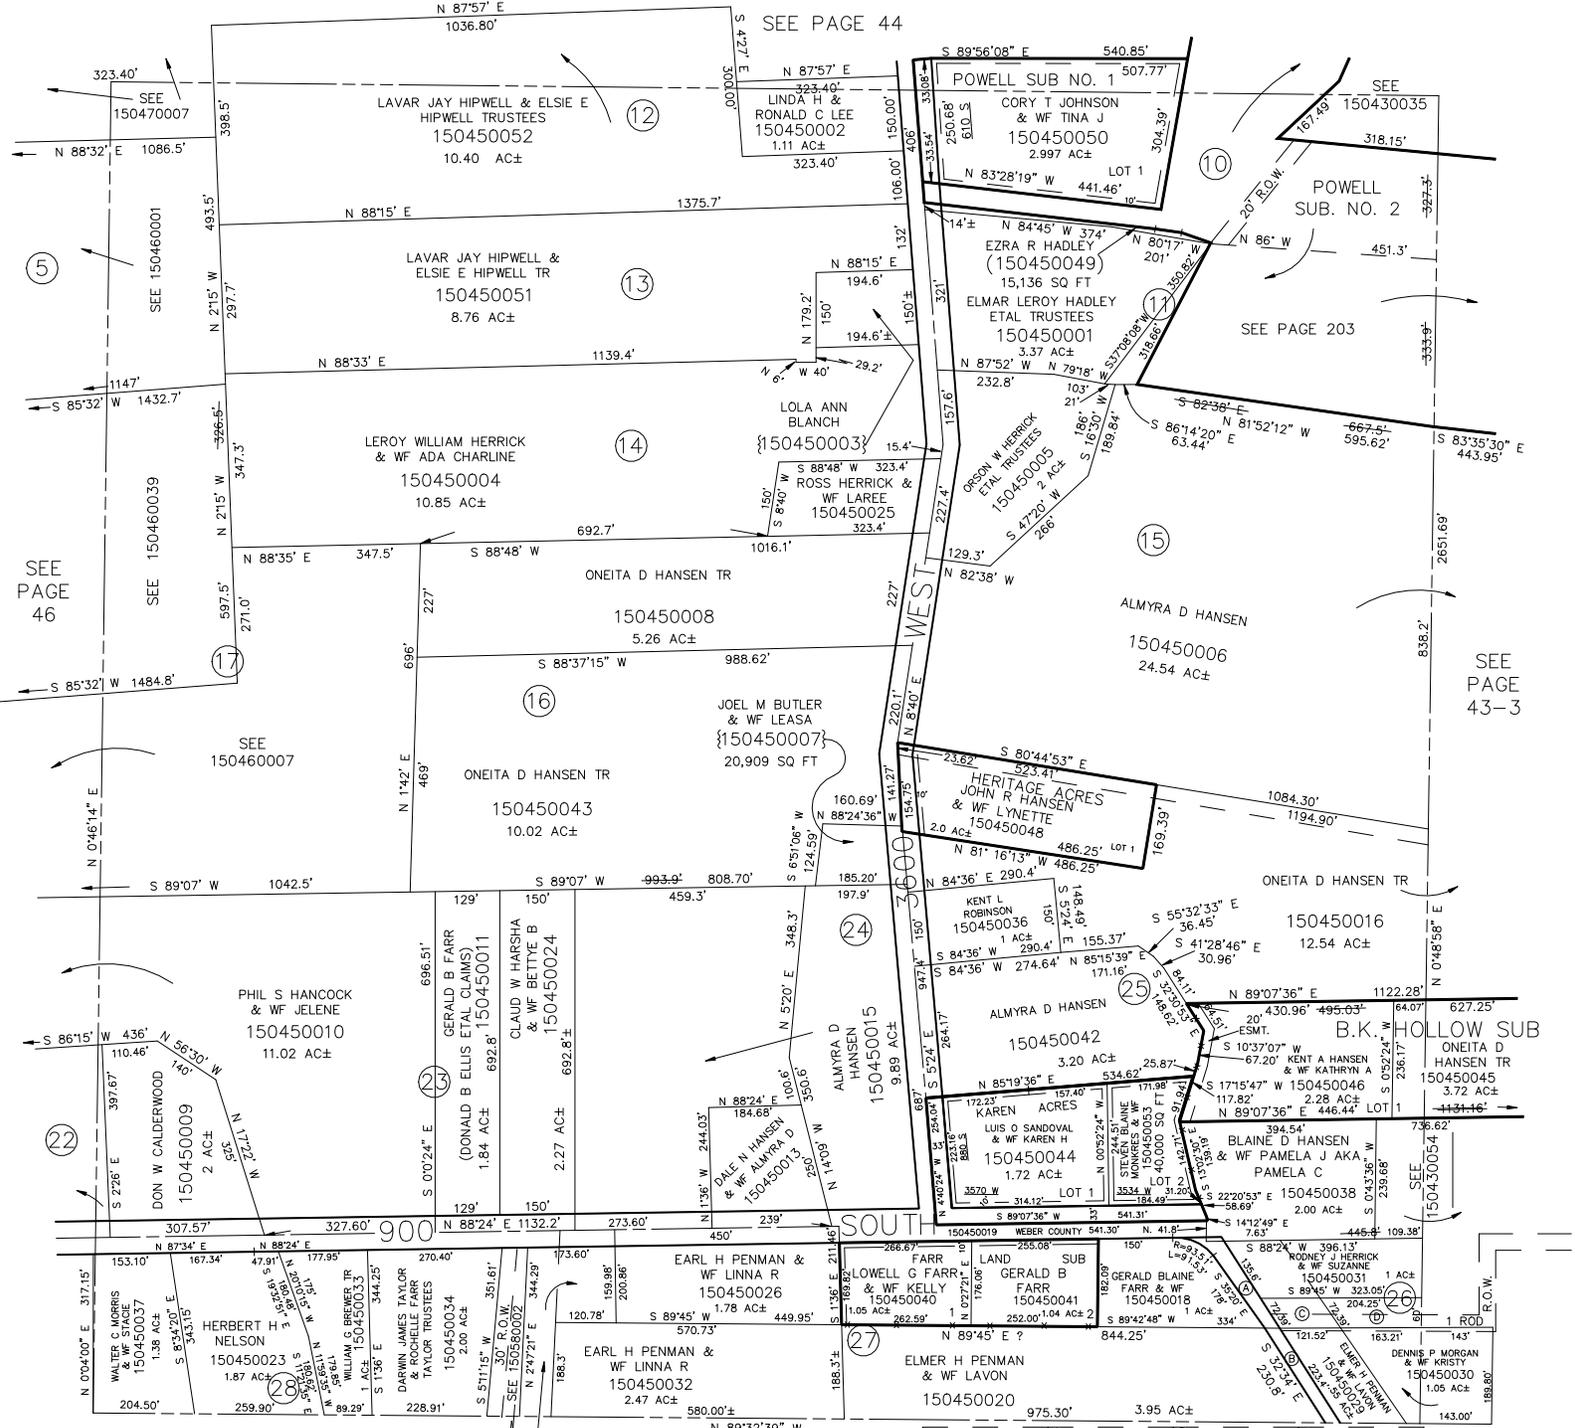

SEE PAGE 58

|     |              |           |           |     |              |           |             |     |                               |           |              |     |                               |           |              |
|-----|--------------|-----------|-----------|-----|--------------|-----------|-------------|-----|-------------------------------|-----------|--------------|-----|-------------------------------|-----------|--------------|
| (A) | WEBER COUNTY | 150450021 | 150450022 | (B) | WEBER COUNTY | 150450028 | 7,268 SQ FT | (C) | ORSON W HERRICK ETAL TRUSTEES | 150450017 | 10,989 SQ FT | (D) | ORSON W HERRICK ETAL TRUSTEES | 150450017 | 10,989 SQ FT |
|-----|--------------|-----------|-----------|-----|--------------|-----------|-------------|-----|-------------------------------|-----------|--------------|-----|-------------------------------|-----------|--------------|