


PART OF S.W. 1/4
SECTION 16, T.6N., R.2W., S.L.B. & M.

IN WEBER COUNTY

SCALE 1" = 100'

SEE PAGE 46

TAXING UNIT: 53

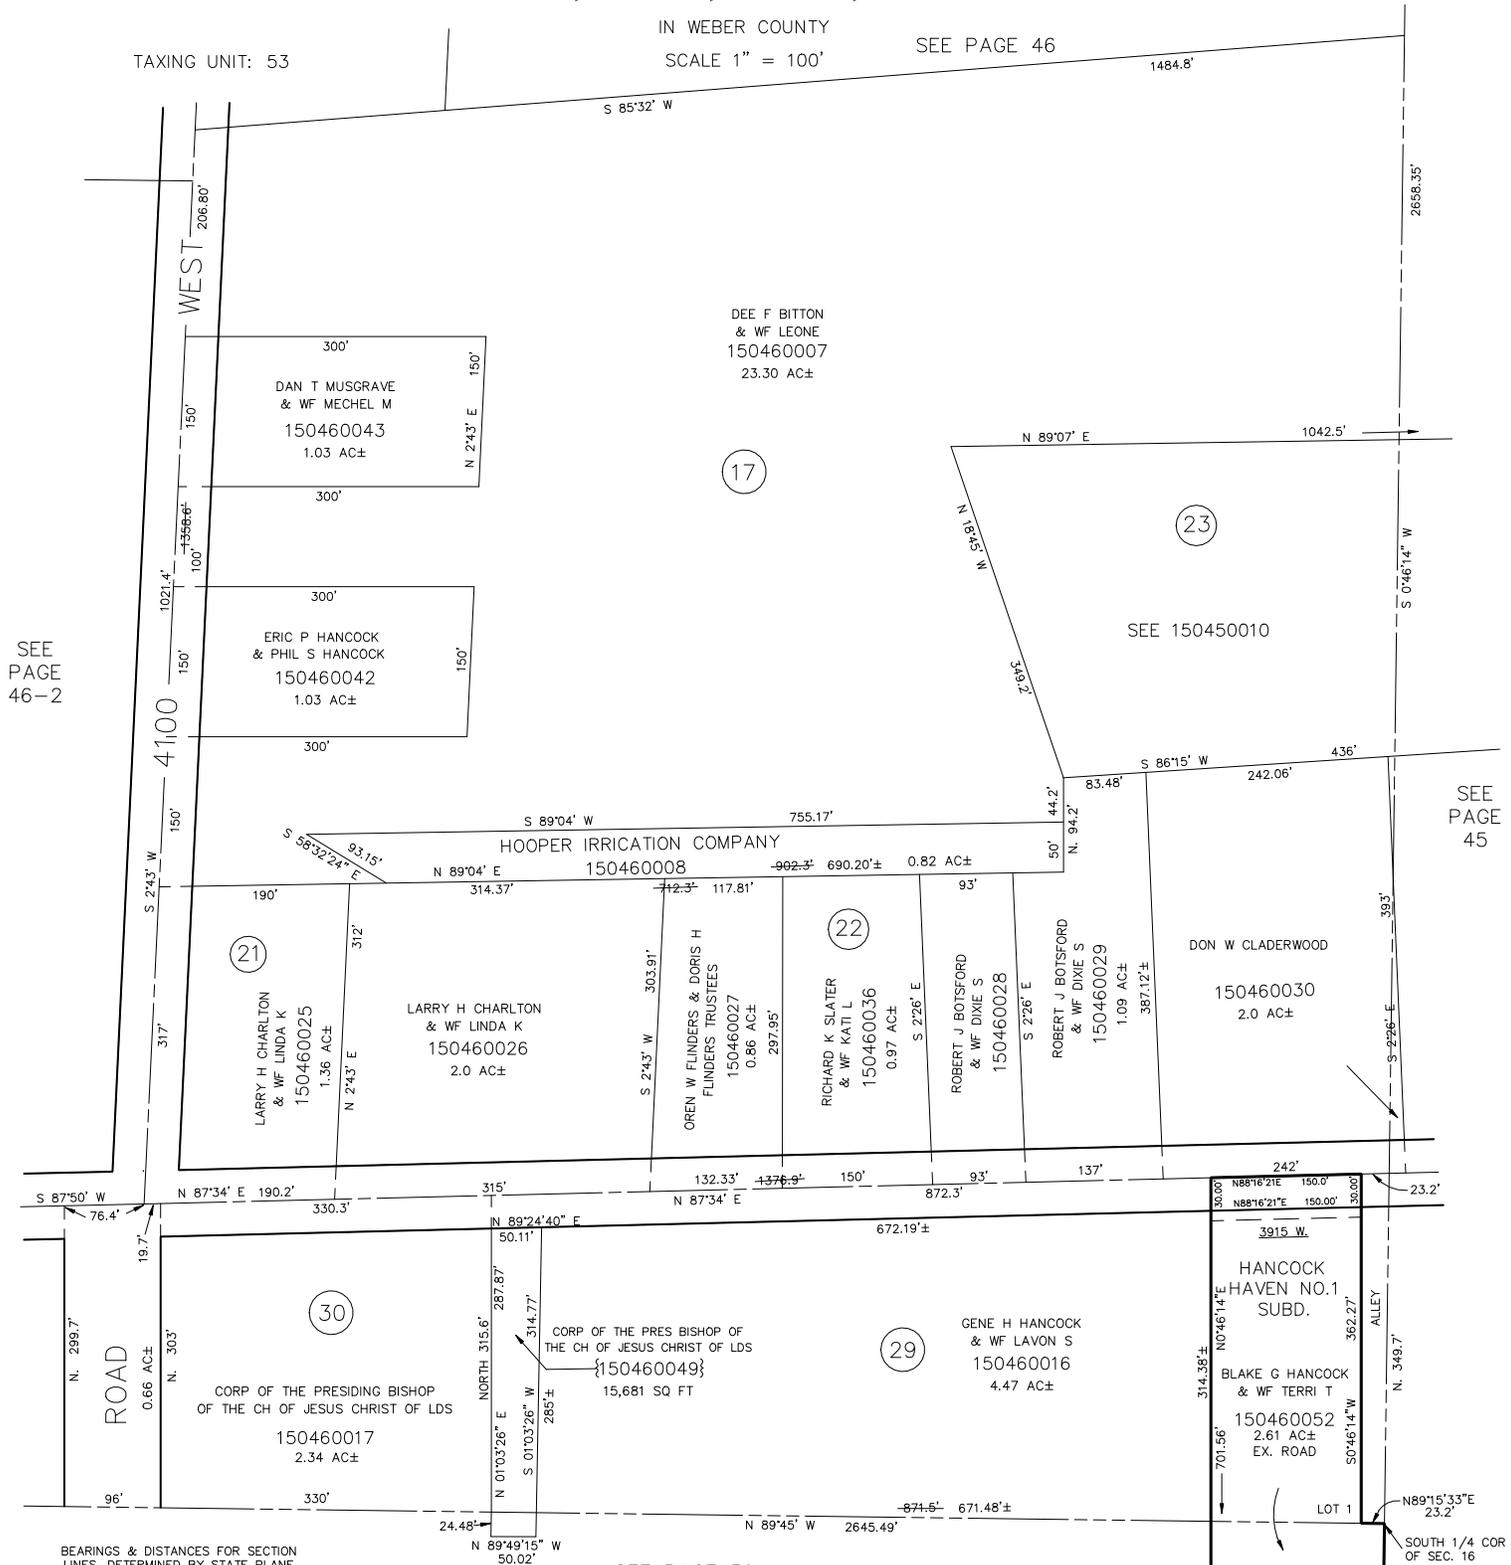

DEE F BITTON
& WF LEONE
150460007
23.30 AC±

DAN T MUSGRAVE
& WF MECHEL M
150460043
1.03 AC±

ERIC P HANCOCK
& PHIL S HANCOCK
150460042
1.03 AC±

HOOPER IRRIGATION COMPANY
150460008
0.82 AC±

LARRY H CHARLTON
& WF LINDA K
150460025
1.36 AC±

LARRY H CHARLTON
& WF LINDA K
150460026
2.0 AC±

OREN W FLINDERS & DORIS H
FLINDERS TRUSTEES
150460027
0.86 AC±

RICHARD K SLATER
& WF KATI L
150460036
0.97 AC±

ROBERT J BOTSFORD
& WF DIXIE S
150460028
1.09 AC±

ROBERT J BOTSFORD
& WF DIXIE S
150460029
1.09 AC±

DON W CLADERWOOD
150460030
2.0 AC±

CORP OF THE PRESIDING BISHOP
OF THE CH OF JESUS CHRIST OF LDS
150460017
2.34 AC±

CORP OF THE PRES BISHOP OF
THE CH OF JESUS CHRIST OF LDS
150460049
15,681 SQ FT

GENE H HANCOCK
& WF LAVON S
150460016
4.47 AC±

HANCOCK
HAVEN NO.1
SUBD.

BLAKE G HANCOCK
& WF TERRI T
150460052
2.61 AC±
EX. ROAD

BEARINGS & DISTANCES FOR SECTION
LINES, DETERMINED BY STATE PLANE
COORDINATES RECEIVED FROM WEBER
COUNTY SURVEYORS OFFICE.

SEE PAGE 59

SEE PAGE
45

SEE
PAGE
46-2