


N.E. 1/4
SECTION 17, T.6N., R.2W., S.L.B. & M.

IN WEBER COUNTY

TAXING UNIT: 53

SCALE 1" = 200'

SEE PAGE 27

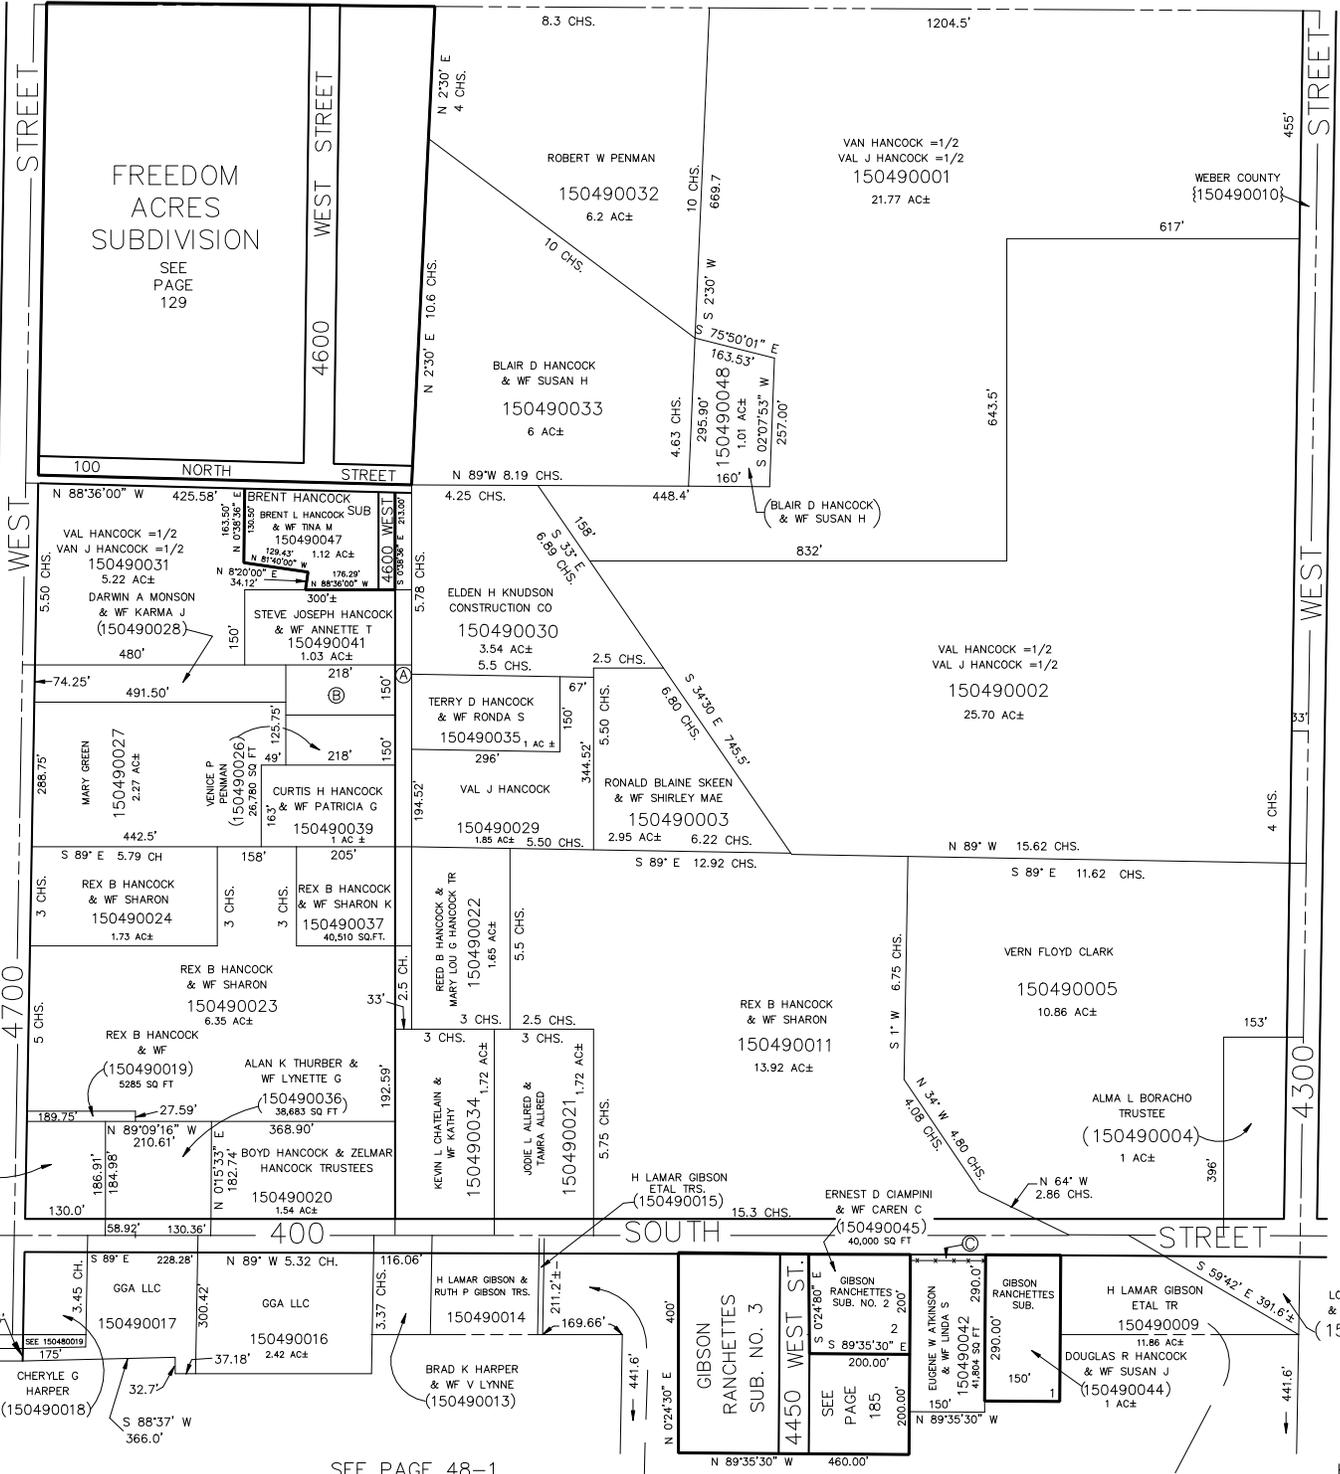

SEE PAGE 48

SEE PAGE 47

WEBER COUNTY
150490040

BARBARA COFFMAN
150490025
26,780 SQ FT

H LAMAR GIBSON ETAL TR.
150490046

KENNETH S HORTIN
(150490043)

SEE 150480019
175

CHERYLE G HARPER
(150490018)

GGA LLC
150490017

GGA LLC
150490016

H LAMAR GIBSON & RUTH P GIBSON TRS.
150490014

BRAD K HARPER & Wf V LYNNE
(150490013)

SEE PAGE 48-1