


SECTION 18, T.6N., R.2W., S.L.B. & M.

IN WEBER COUNTY
SCALE 1" = 200'

TAXING UNIT: 57, 108

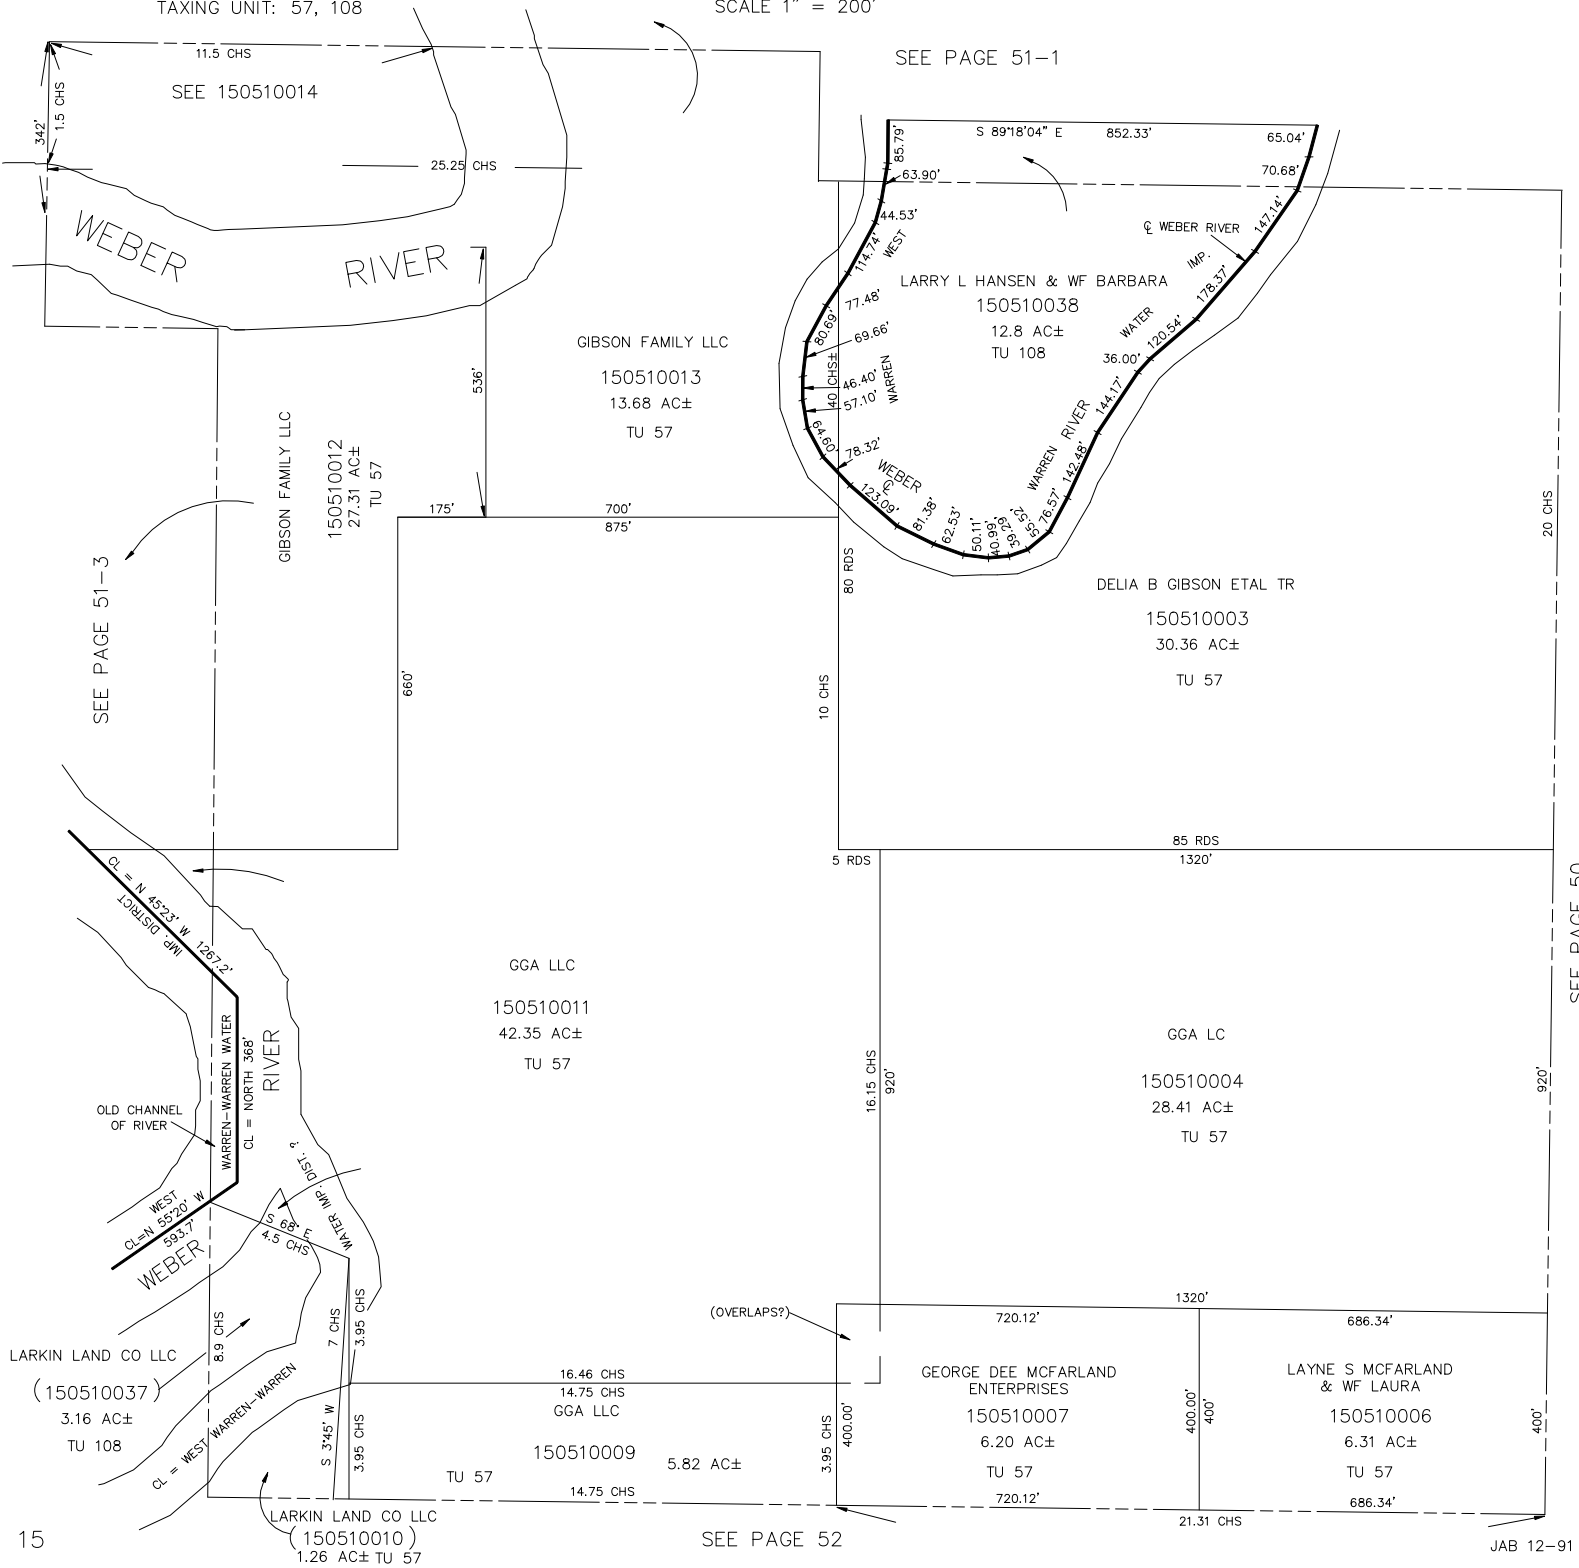

11.5 CHS
SEE 150510014

WEBER RIVER

GIBSON FAMILY LLC
150510013
13.68 AC±
TU 57

LARRY L HANSEN & WF BARBARA
150510038
12.8 AC±
TU 108

DELIA B GIBSON ETAL TR
150510003
30.36 AC±
TU 57

GGA LLC
150510011
42.35 AC±
TU 57

GGA LC
150510004
28.41 AC±
TU 57

LARKIN LAND CO LLC
(150510037)
3.16 AC±
TU 108

GGA LLC
150510009
5.82 AC±
TU 57

GEORGE DEE MCFARLAND
ENTERPRISES
150510007
6.20 AC±
TU 57

LAYNE S MCFARLAND
& WF LAURA
150510006
6.31 AC±
TU 57

LARKIN LAND CO LLC
(150510010)
1.26 AC± TU 57

SEE PAGE 52