

N.E. 1/4
SECTION 20, T.6N., R.2W., S.L.B. & M.


TAXING UNIT: 53

WEST WEBER DISTRICT

PREFIX: 15-055

SCALE 1" = 200'

SEE PAGE 48-1

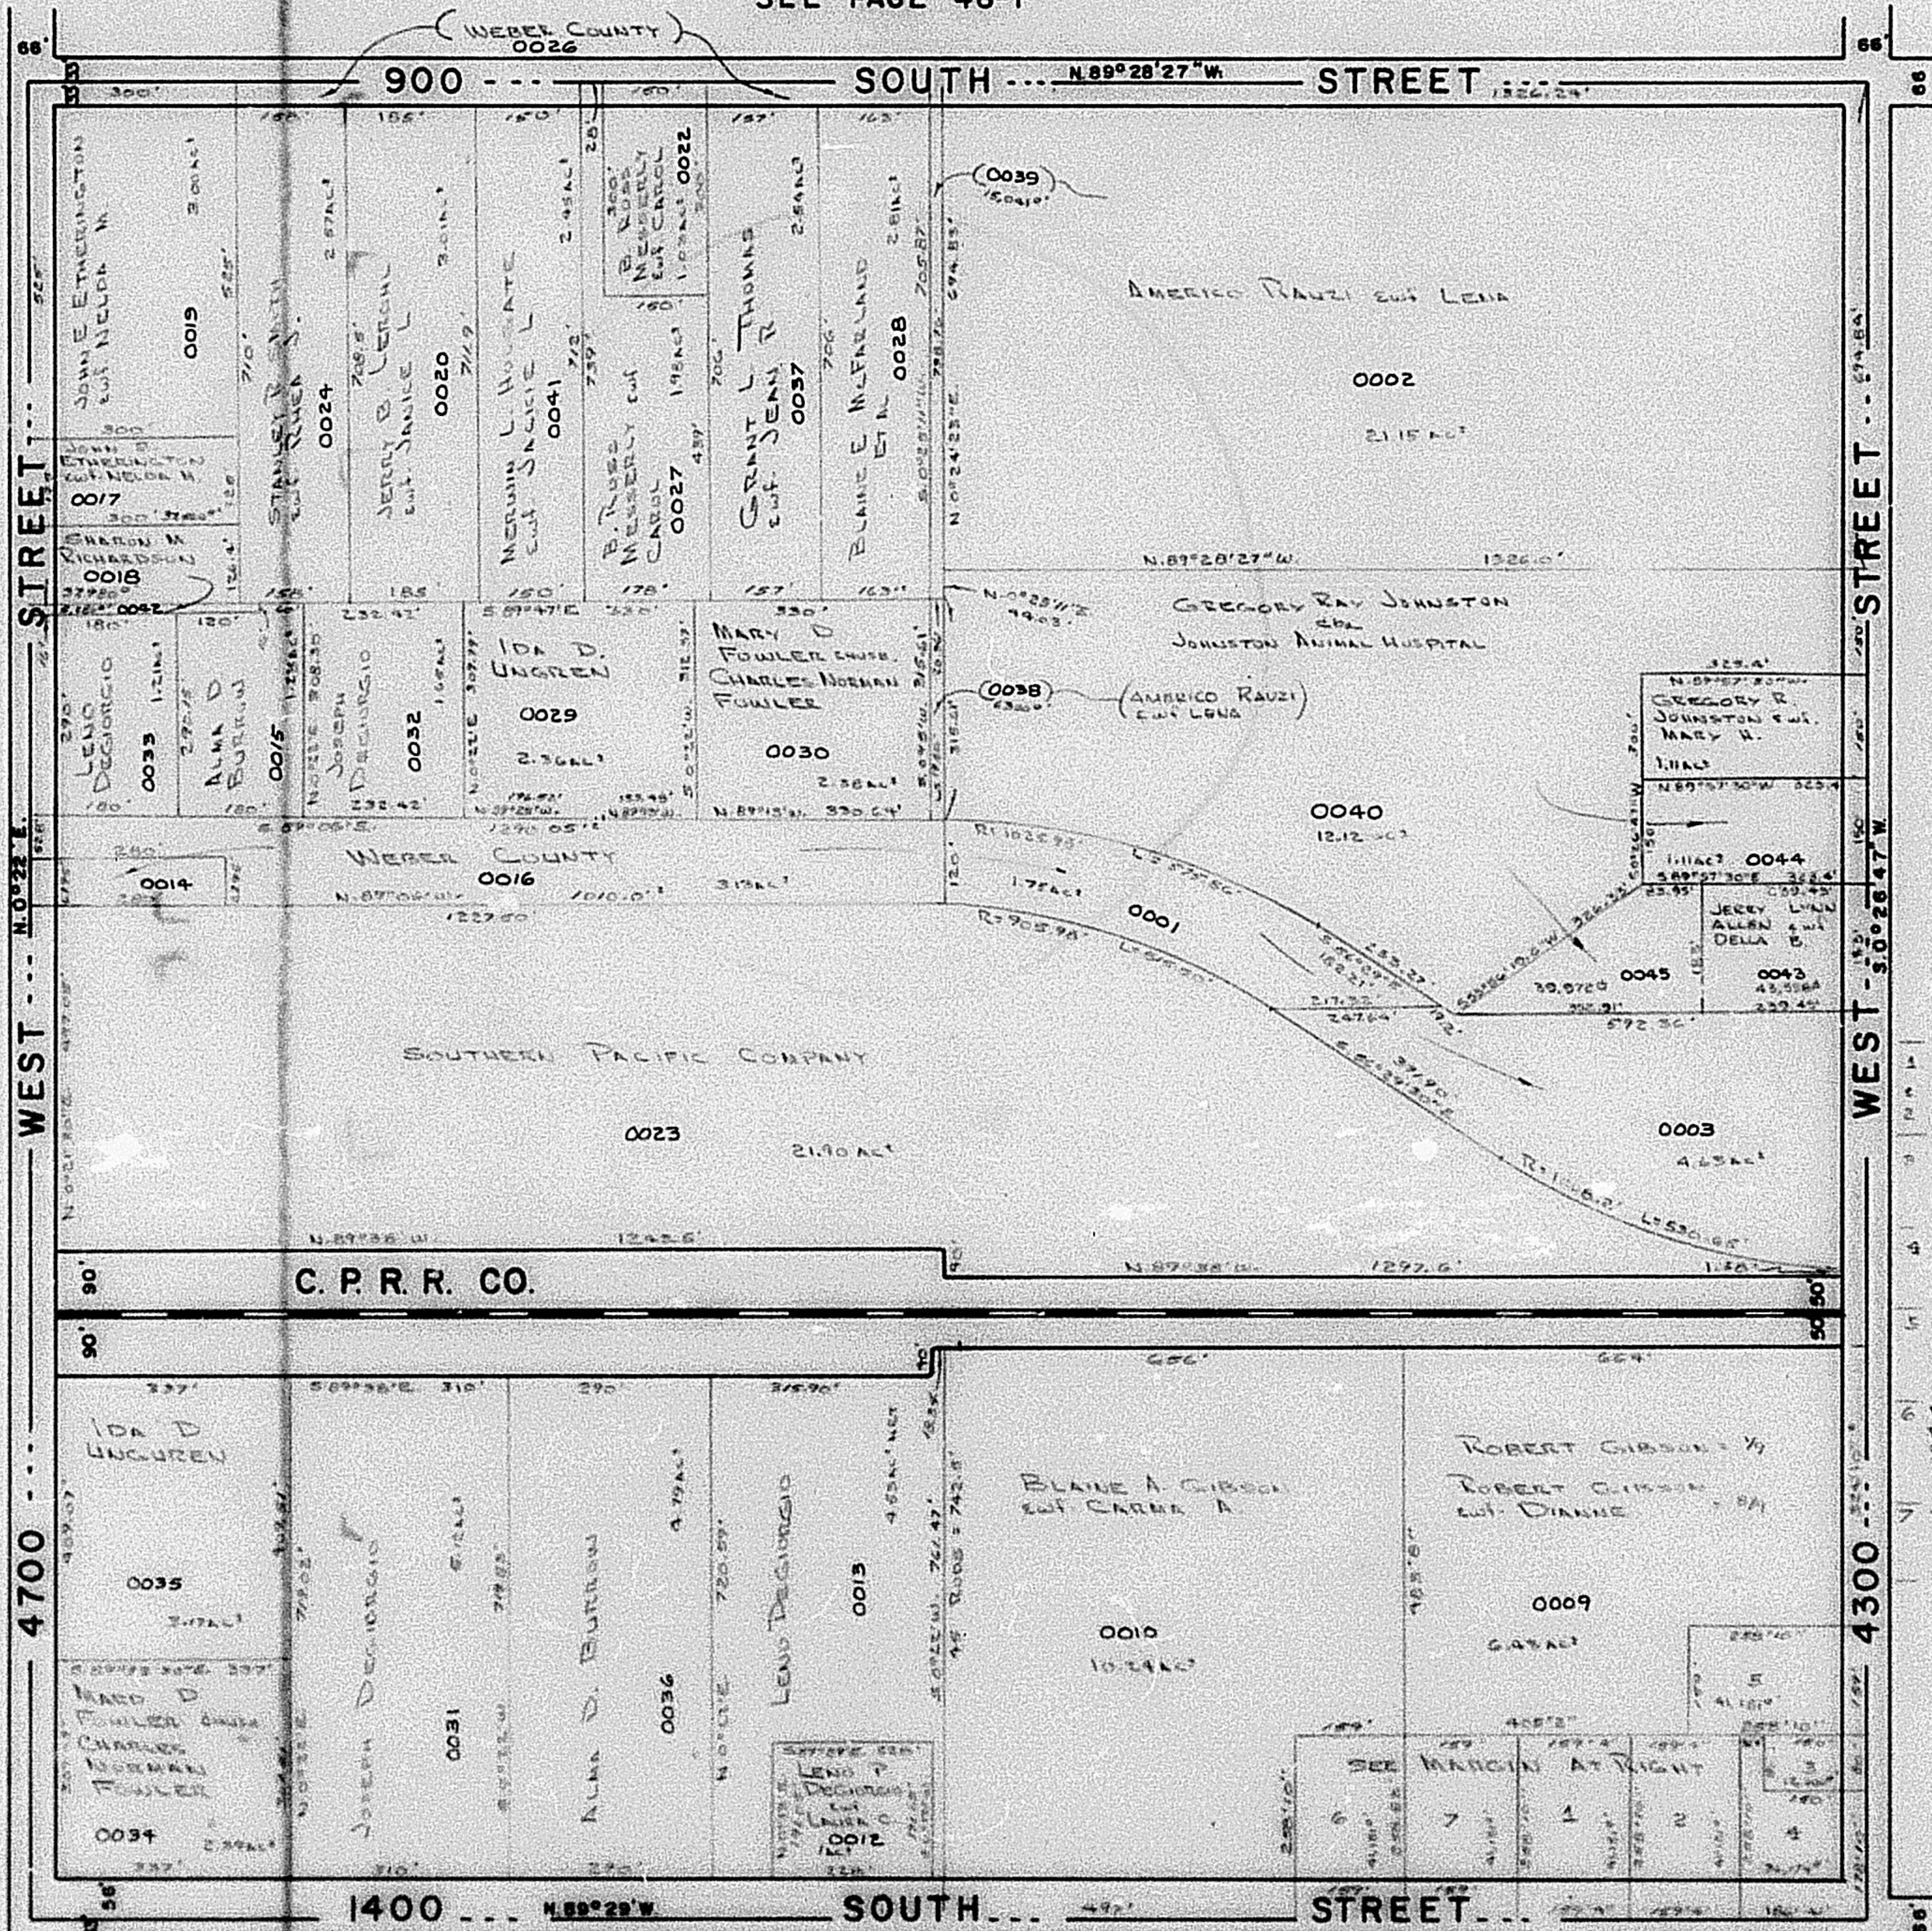

SEE PAGE
54-2

SEE
PAGE
59

1. MARGARET GIBSON
WILLIAM L. GIBSON
0004, 0005
2. ERNEST LEMER
DAVID L. LEMER
NORMA LEMER
0006
3. MARGARET GIBSON
IN SLOVE
0007
4. JOHN MARKHAM
OSBORNE, LUI
MARY GRALE
0008
5. MARY KAY GIBSON
FOWLER, ERNEST
DRENT TAYLOR
FOWLER
0011
6. ROBERT GIBSON
LUI DIANNE
0021

SEE PAGE 54-1