


TAXING UNIT: 53,104

WEST WEBER DISTRICT

PREFIX : 15 - 055

SCALE 1" = 200'

SEE PAGE 48-1

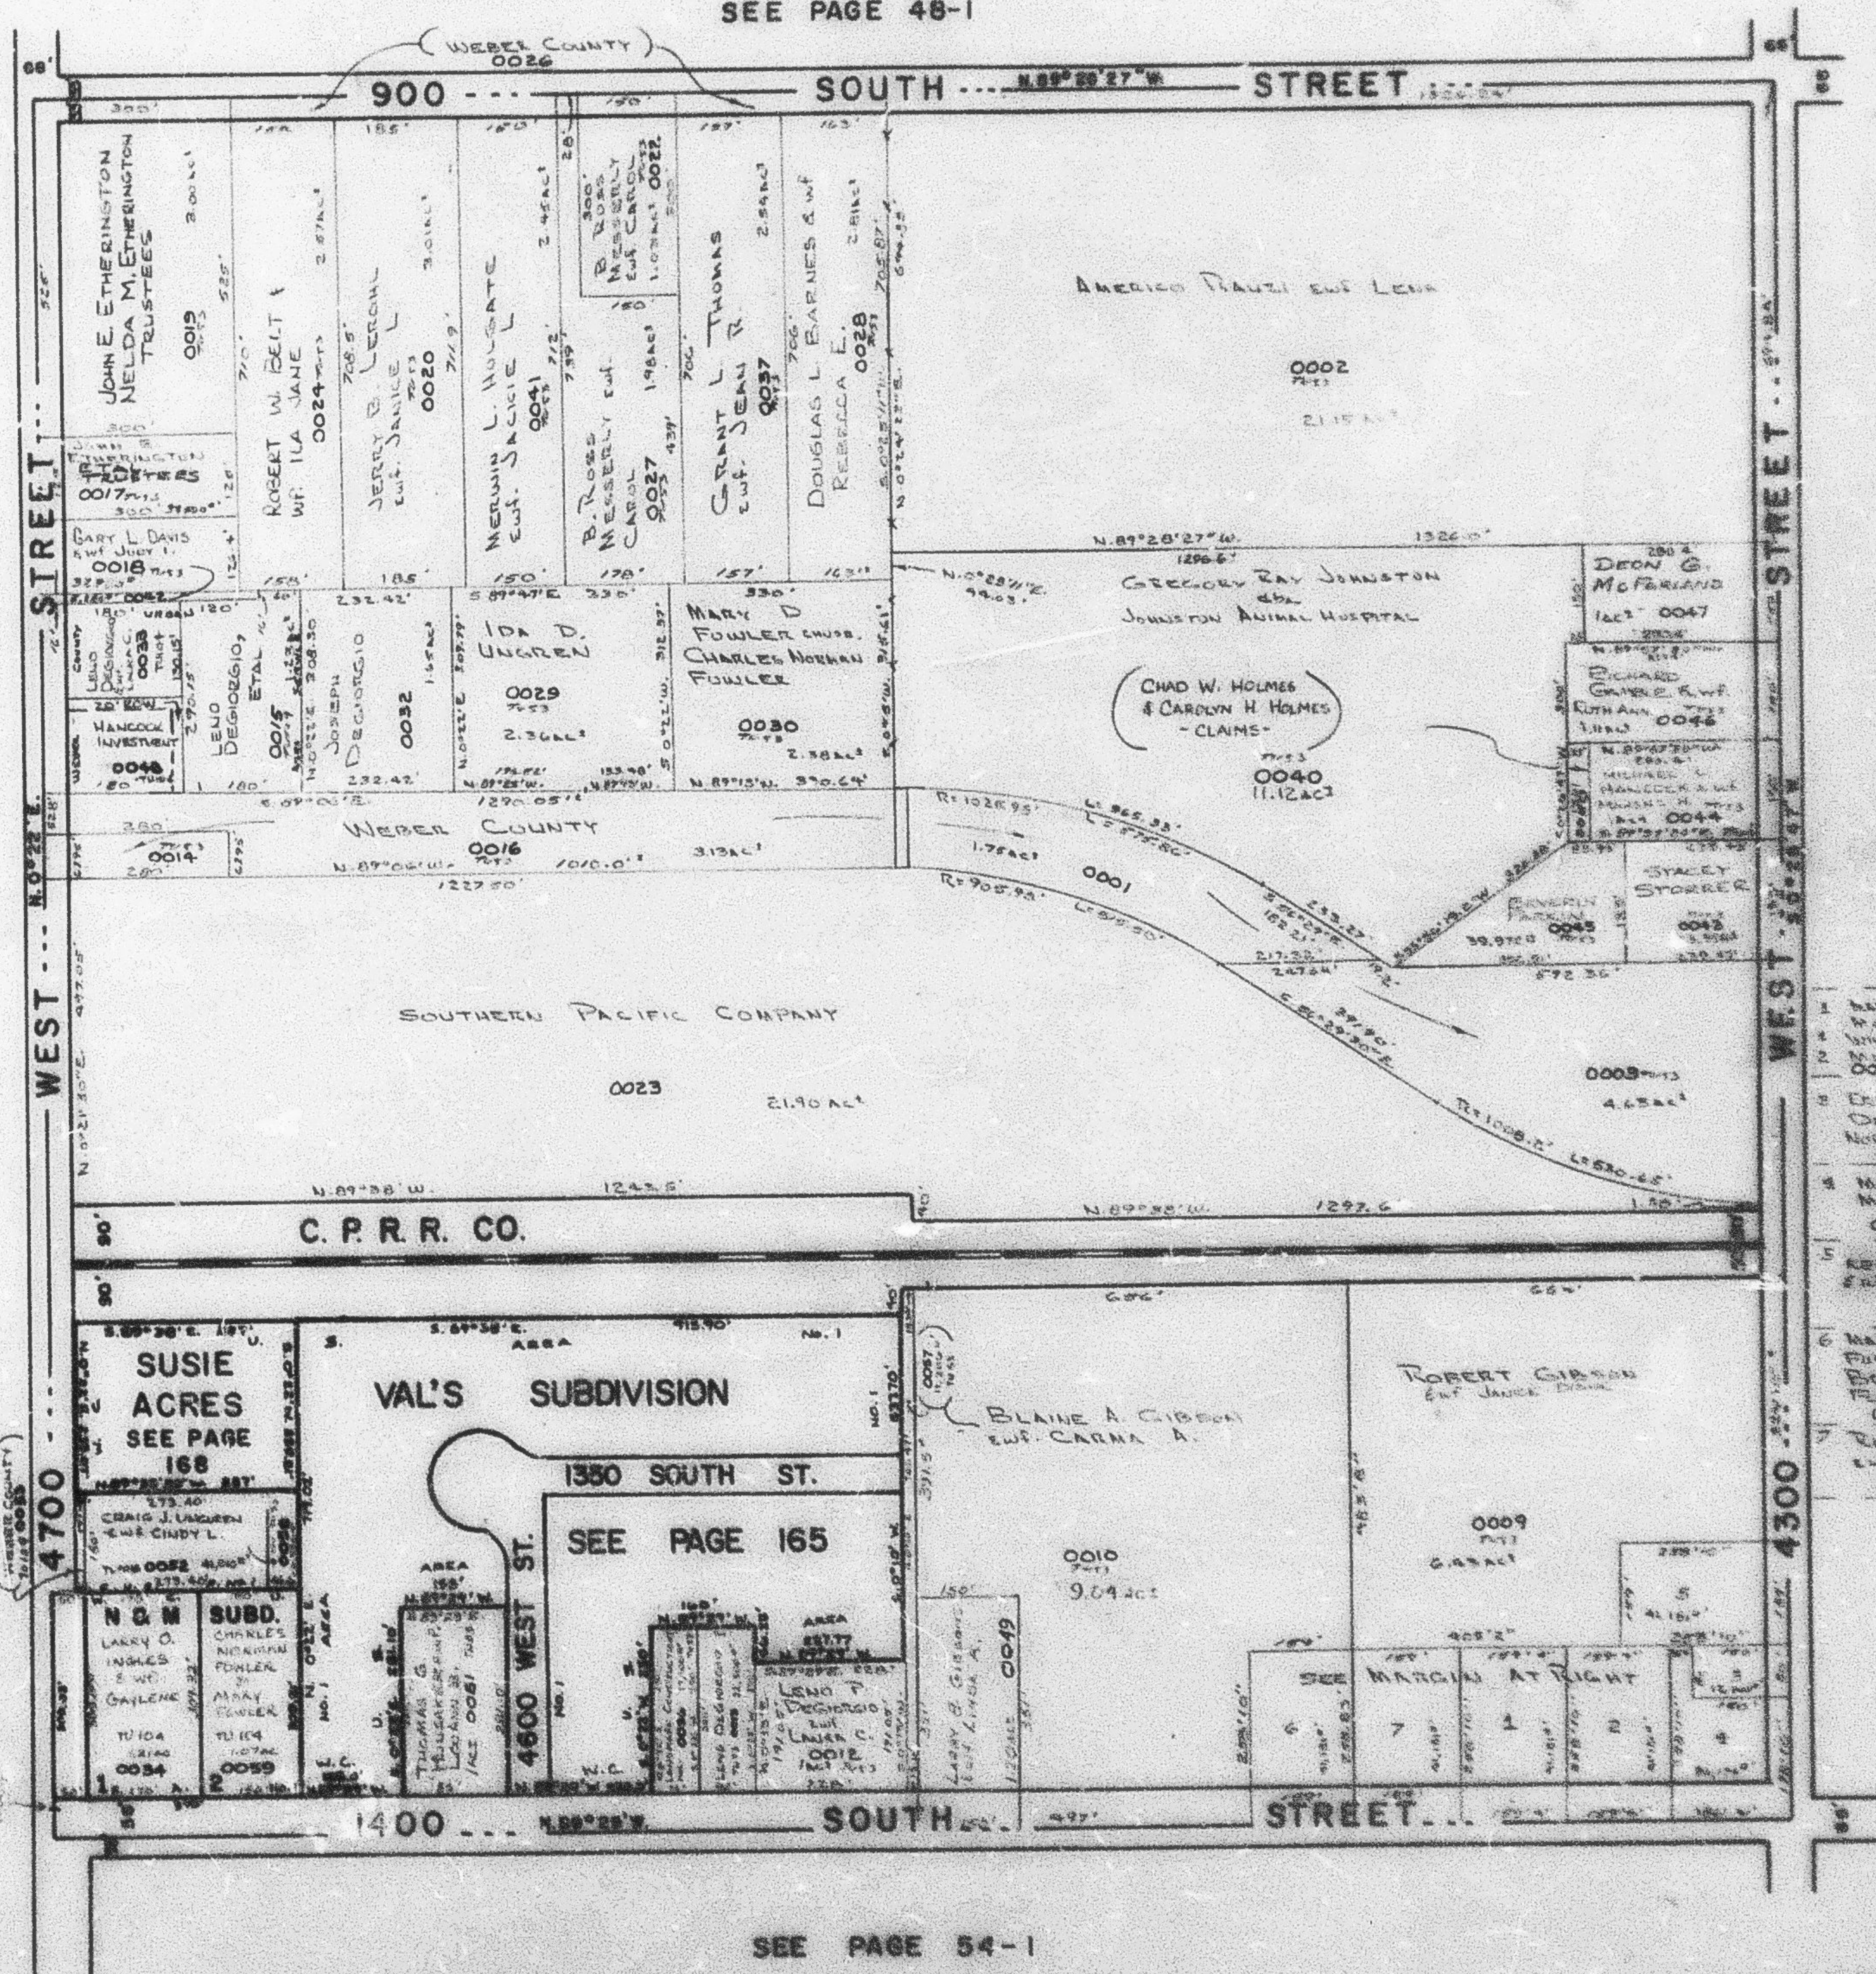

SEE PAGE
54-2

SEE
PAGE
59

- 1 BARBARA GIBSON
McGOWAN 1944
- 1 WILLIAM L. GIBSON
McGOWAN 1944
- 2 M. C. GIBSON
0006 1944
- 2 ELBERT L. GIBSON
DARR 1944
McGOWAN 1944
- 4 MARGARET GIBSON
McGOWAN
0007 1944
- 5 KENNETH GIBSON
S. E. ELDERA
0008 1944
- 6 MARY K. GIBSON
FUGLES 1944
ELBERT L. GIBSON
FUGLES
0011 1944
- 7 ROBERT GIBSON
L. J. J. GIBSON
0011 1944

SEE PAGE 54-1

82-13-70