


N.E. 1/4
SECTION 20, T.6N., R.2W., S.L.B. & M.

IN WEBER COUNTY
SCALE 1" = 200'

TAXING UNIT: 53

SEE PAGE 48-1

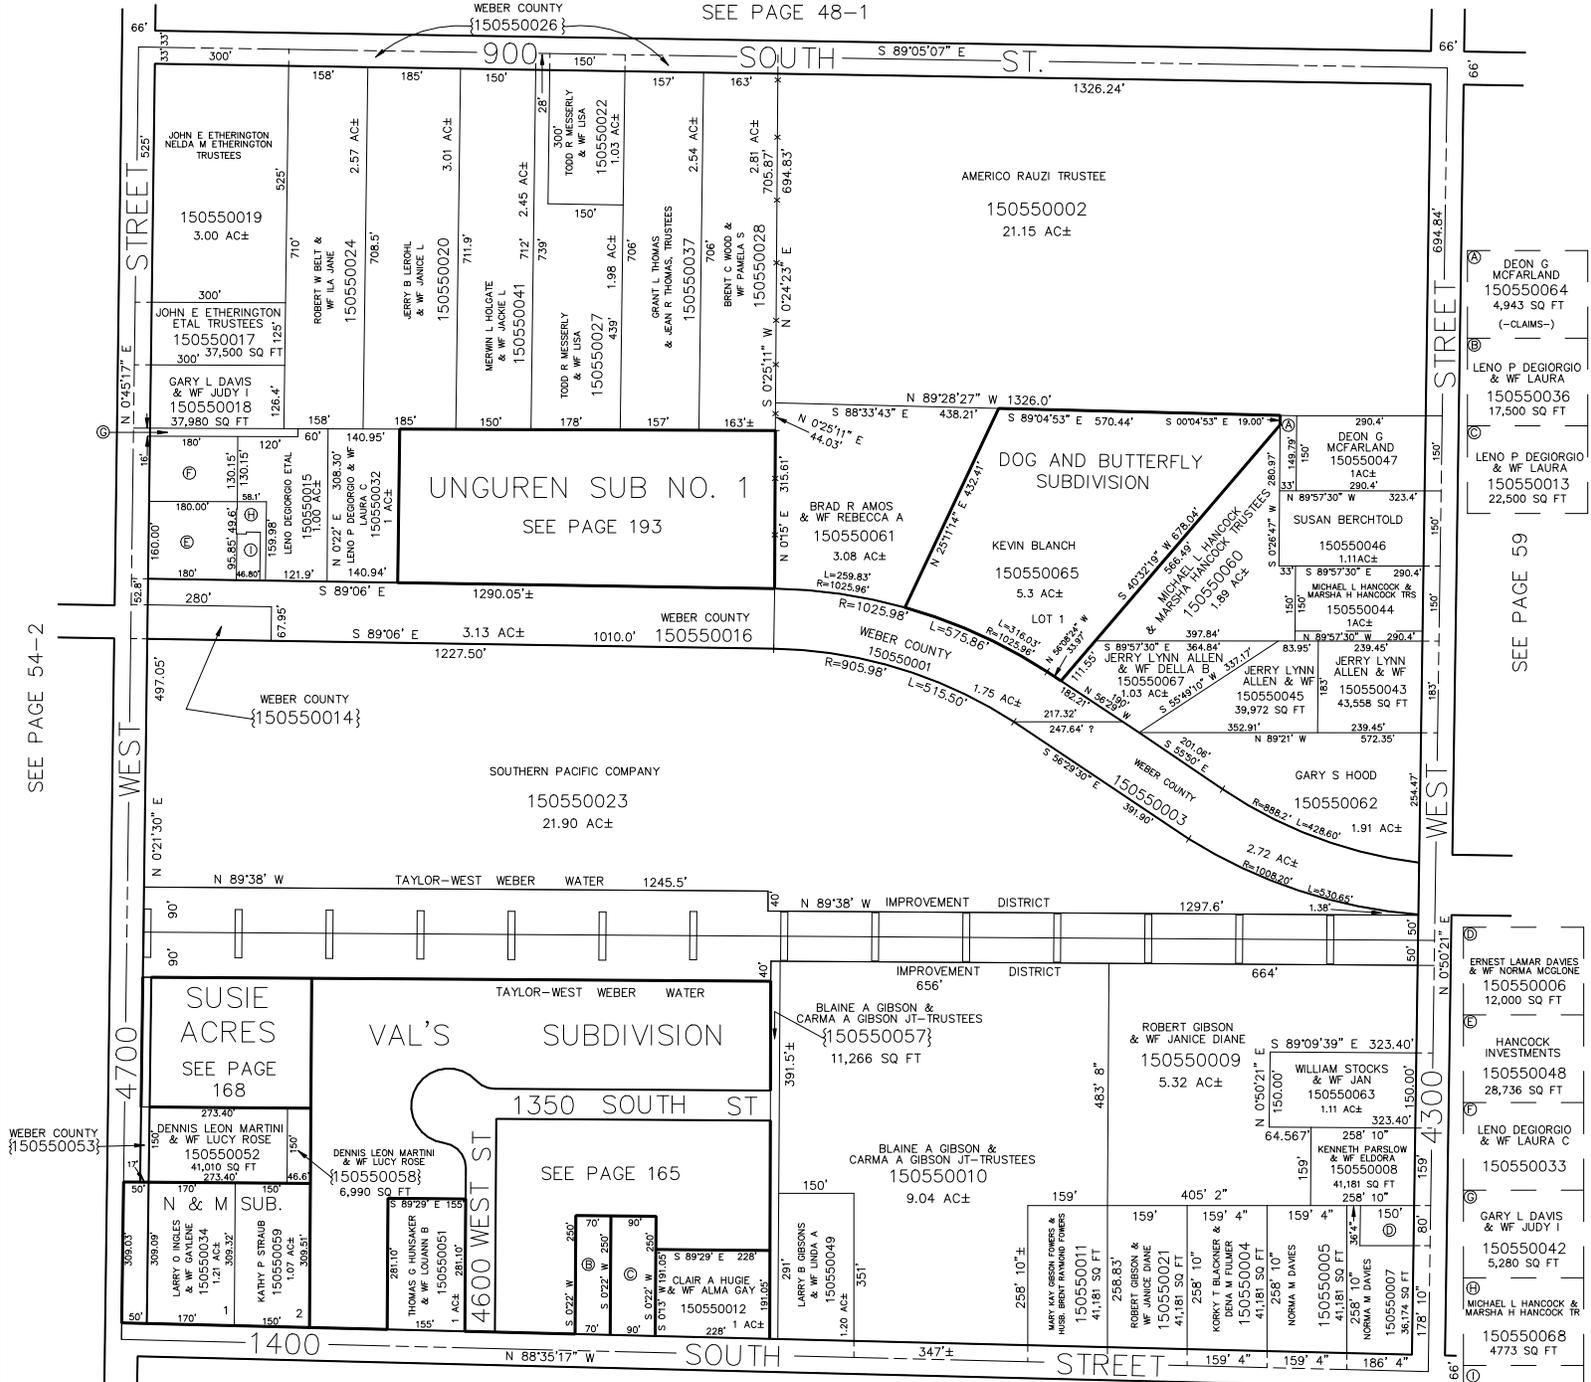

BEARINGS FOR SECTION LINES
DETERMINED BY STATE PLANE
COORDINATES RECEIVED FROM
WEBER COUNTY SURVEYOR'S
OFFICE.

SEE PAGE 54-1

- (A) DEON G MCFARLAND
150550064
4,943 SQ FT
(-CLAIMS-)
- (B) LENO P DEGIORGIO
& WF LAURA
150550036
17,500 SQ FT
- (C) LENO P DEGIORGIO
& WF LAURA
150550013
22,500 SQ FT
- (D) ERNEST LAMAR DAVES
& WF NORMA MCGLONE
150550006
12,000 SQ FT
- (E) HANCOCK INVESTMENTS
150550048
28,736 SQ FT
- (F) LENO DEGIORGIO
& WF LAURA C
150550033
- (G) GARY L DAVIS
& WF JUDY I
150550042
5,280 SQ FT
- (H) MICHAEL L HANCOCK &
MARSHA H HANCOCK TR
150550068
4773 SQ FT
- (I) MICHAEL L HANCOCK &
MARSHA H HANCOCK TR
150550069
4594 SQ FT

SEE PAGE 54-2

SEE PAGE 59