


N.E. 1/4
SECTION 20, T.6N., R.2W., S.L.B. & M.

IN WEBER COUNTY
SCALE 1" = 200'

TAXING UNIT: 53

SEE PAGE 48-1

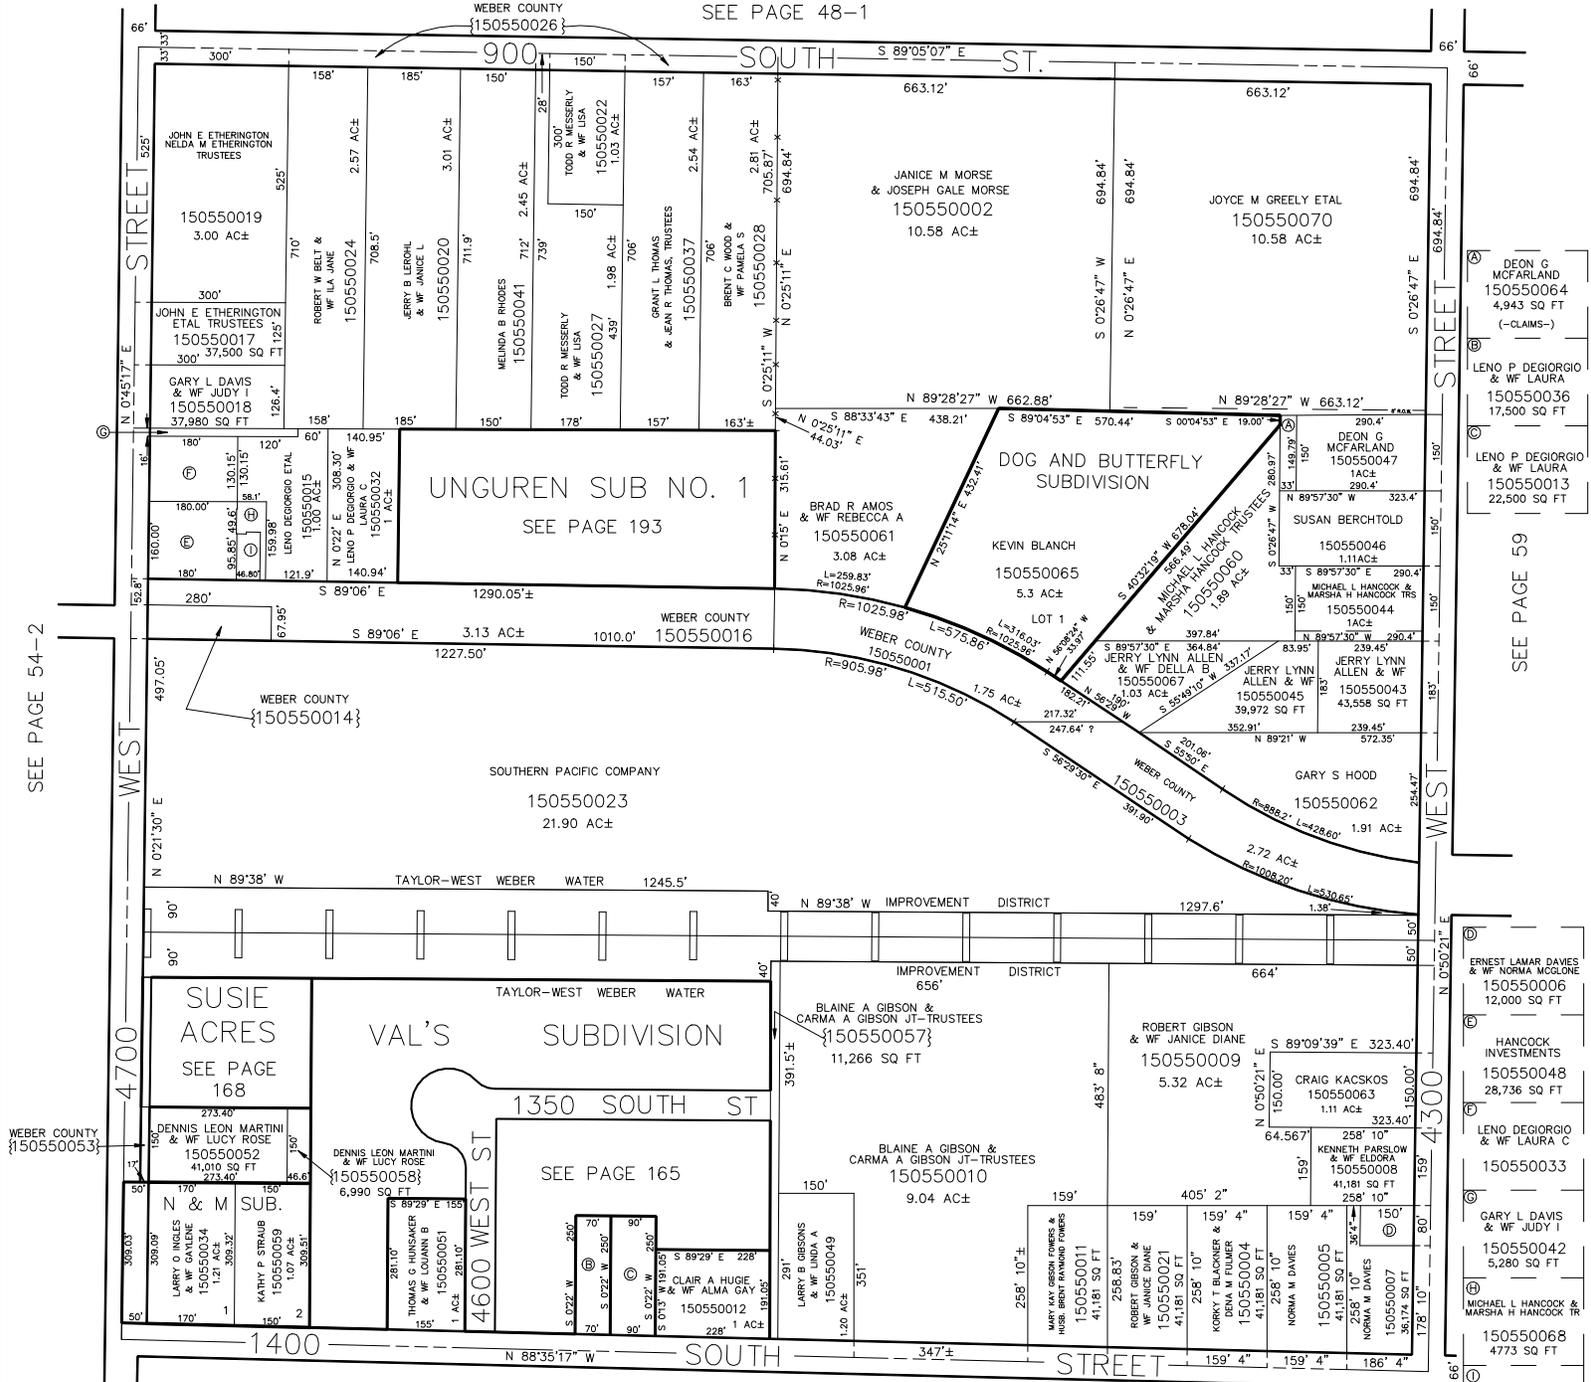

BEARINGS FOR SECTION LINES
DETERMINED BY STATE PLANE
COORDINATES RECEIVED FROM
WEBER COUNTY SURVEYOR'S
OFFICE.

SEE PAGE 54-1

DEON C MCFARLAND
150550064
4,943 SQ FT
(-CLAIMS-)

LENO P DEGIORGIO
& WF LAURA
150550036
17,500 SQ FT

LENO P DEGIORGIO
& WF LAURA
150550013
22,500 SQ FT

SEE PAGE 59

ERNEST LAMAR DAVIES
& WF NORMA MCCLONE
150550006
12,000 SQ FT

HANCOCK
INVESTMENTS
150550048
28,736 SQ FT

LENO DEGIORGIO
& WF LAURA C
150550033

GARY L DAVIS
& WF JUDY I
150550042
5,280 SQ FT

MICHAEL L HANCOCK &
MARSHA H HANCOCK TR
150550068
4773 SQ FT

MICHAEL L HANCOCK &
MARSHA H HANCOCK TR
150550069
4594 SQ FT

SEE PAGE 54-2