


N.E. 1/4
SECTION 20, T.6N., R.2W., S.L.B. & M.

IN WEBER COUNTY
SCALE 1" = 200'

TAXING UNIT: 53

SEE PAGE 48-1

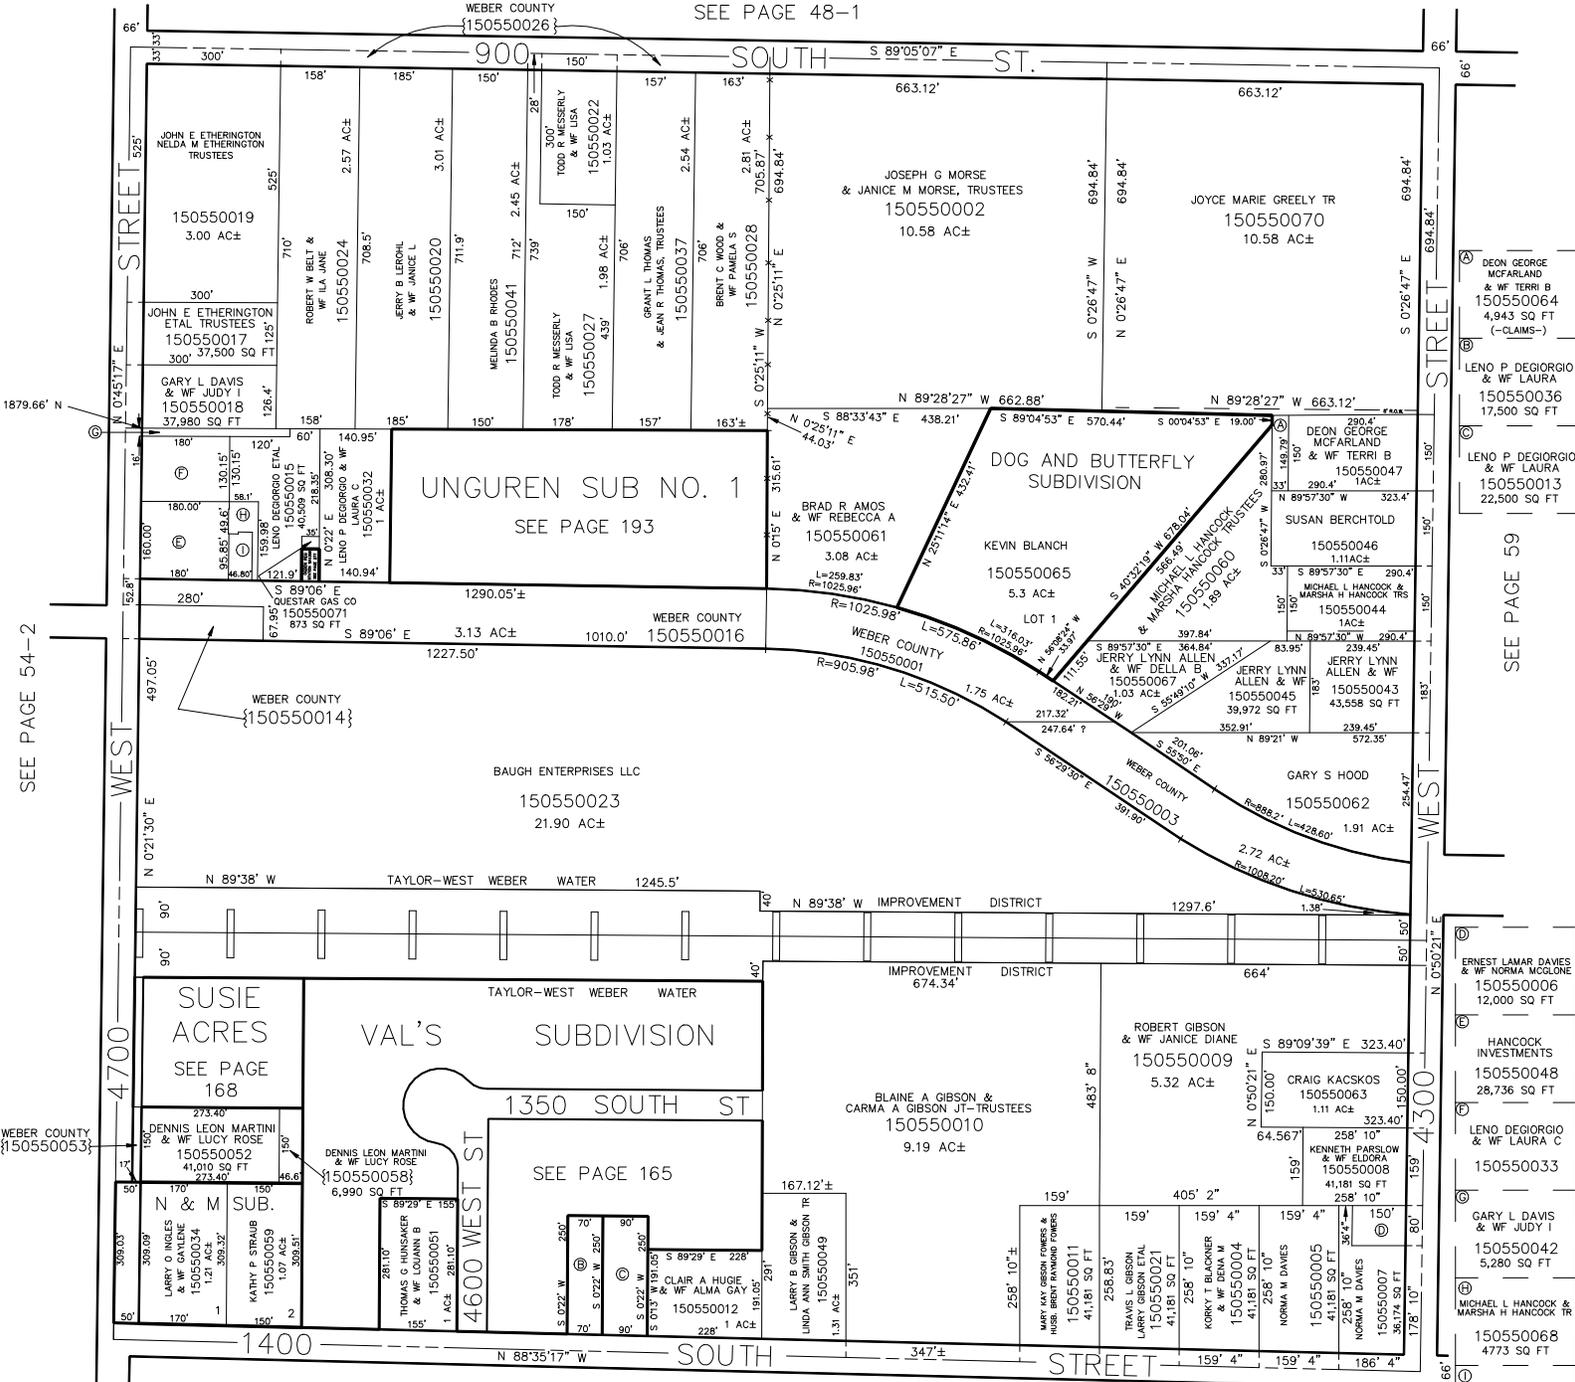

BEARINGS FOR SECTION LINES
DETERMINED BY STATE PLANE
COORDINATES RECEIVED FROM
WEBER COUNTY SURVEYOR'S
OFFICE.

SEE PAGE 54-1

- (A) DEON GEORGE MCFARLAND & WF TERRI B 150550064 4,943 SQ FT (-CLAIMS-)
- (B) LENO P DEGIORGIO & WF LAURA 150550036 17,500 SQ FT
- (C) LENO P DEGIORGIO & WF LAURA 150550013 22,500 SQ FT
- (D) ERNEST LAMAR DAVES & WF NORMA MCGLONE 150550006 12,000 SQ FT
- (E) HANCOCK INVESTMENTS 150550048 28,736 SQ FT
- (F) LENO DEGIORGIO & WF LAURA C 150550033
- (G) GARY L DAVIS & WF JUDY I 150550042 5,280 SQ FT
- (H) MICHAEL L HANCOCK & MARSHA H HANCOCK TR 150550068 4773 SQ FT
- (I) MICHAEL L HANCOCK & MARSHA H HANCOCK TR 150550069 4594 SQ FT

SEE PAGE 54-2

SEE PAGE 59