


N.E. 1/4
SECTION 20, T.6N., R.2W., S.L.B. & M.

IN WEBER COUNTY
SCALE 1" = 200'

TAXING UNIT: 53,377

SEE PAGE 48-1

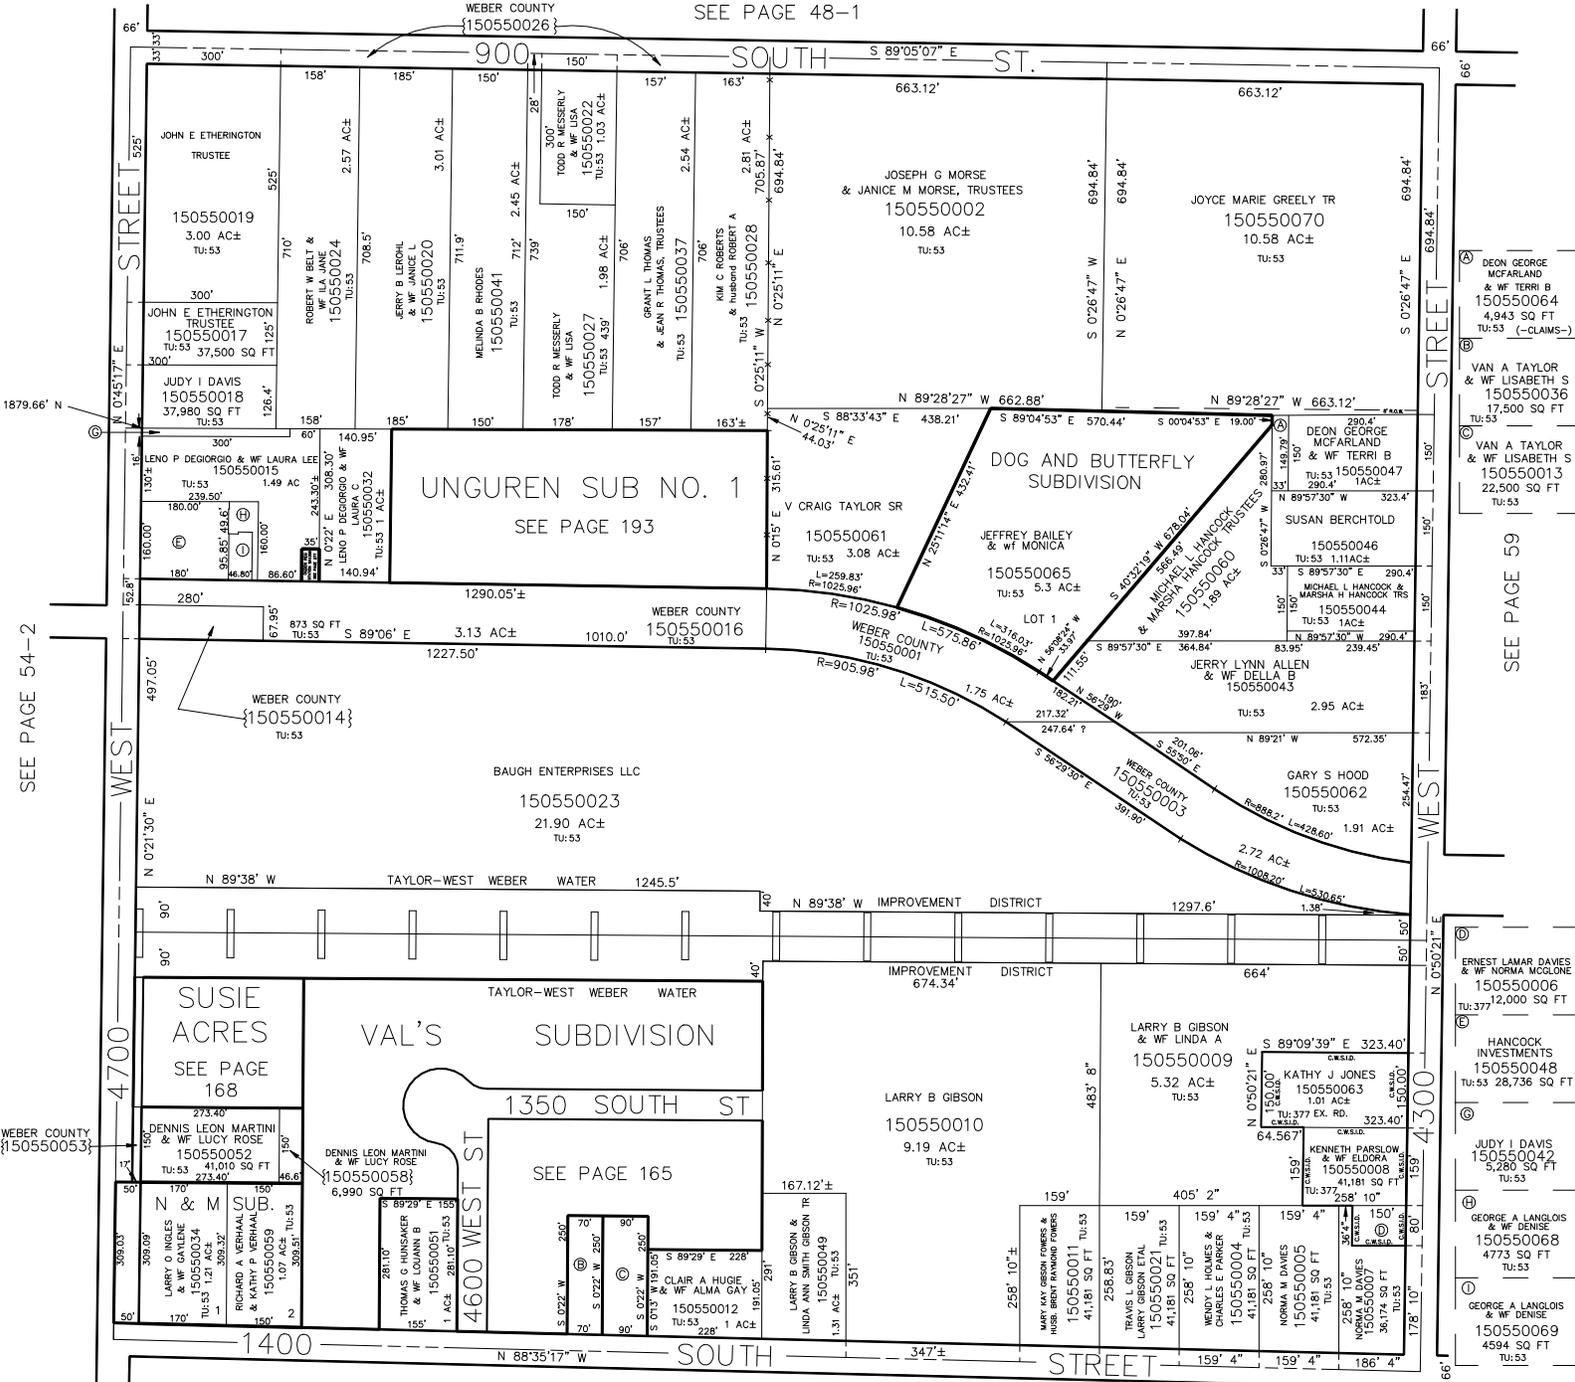

BEARINGS FOR SECTION LINES
DETERMINED BY STATE PLANE
COORDINATES RECEIVED FROM
WEBER COUNTY SURVEYOR'S
OFFICE.

SEE PAGE 54-1

(A) DEON GEORGE MCFARLAND & WF TERRI B 150550064 4,943 SQ FT Tu:53 (-CLAIMS-)

(B) VAN A TAYLOR & WF LISABETH S 150550036 17,500 SQ FT Tu:53

(C) VAN A TAYLOR & WF LISABETH S 150550013 22,500 SQ FT Tu:53

SEE PAGE 59

(D) ERNEST LAMAR DAVES & WF NORMA MCGLONE 150550006 Tu:53 12,000 SQ FT

(E) HANCOCK INVESTMENTS 150550048 Tu:53 28,736 SQ FT

(F) JUDY I DAVIS 150550042 Tu:53 5,280 SQ FT

(G) GEORGE A LANGLOIS & WF DENISE 150550068 Tu:53 4,773 SQ FT

(H) GEORGE A LANGLOIS & WF DENISE 150550069 Tu:53 4,594 SQ FT

SEE PAGE 54-2