


N.E. 1/4
SECTION 20, T.6N., R.2W., S.L.B. & M.

IN WEBER COUNTY
SCALE 1" = 200'

TAXING UNIT: 53,377

SEE PAGE 48-1

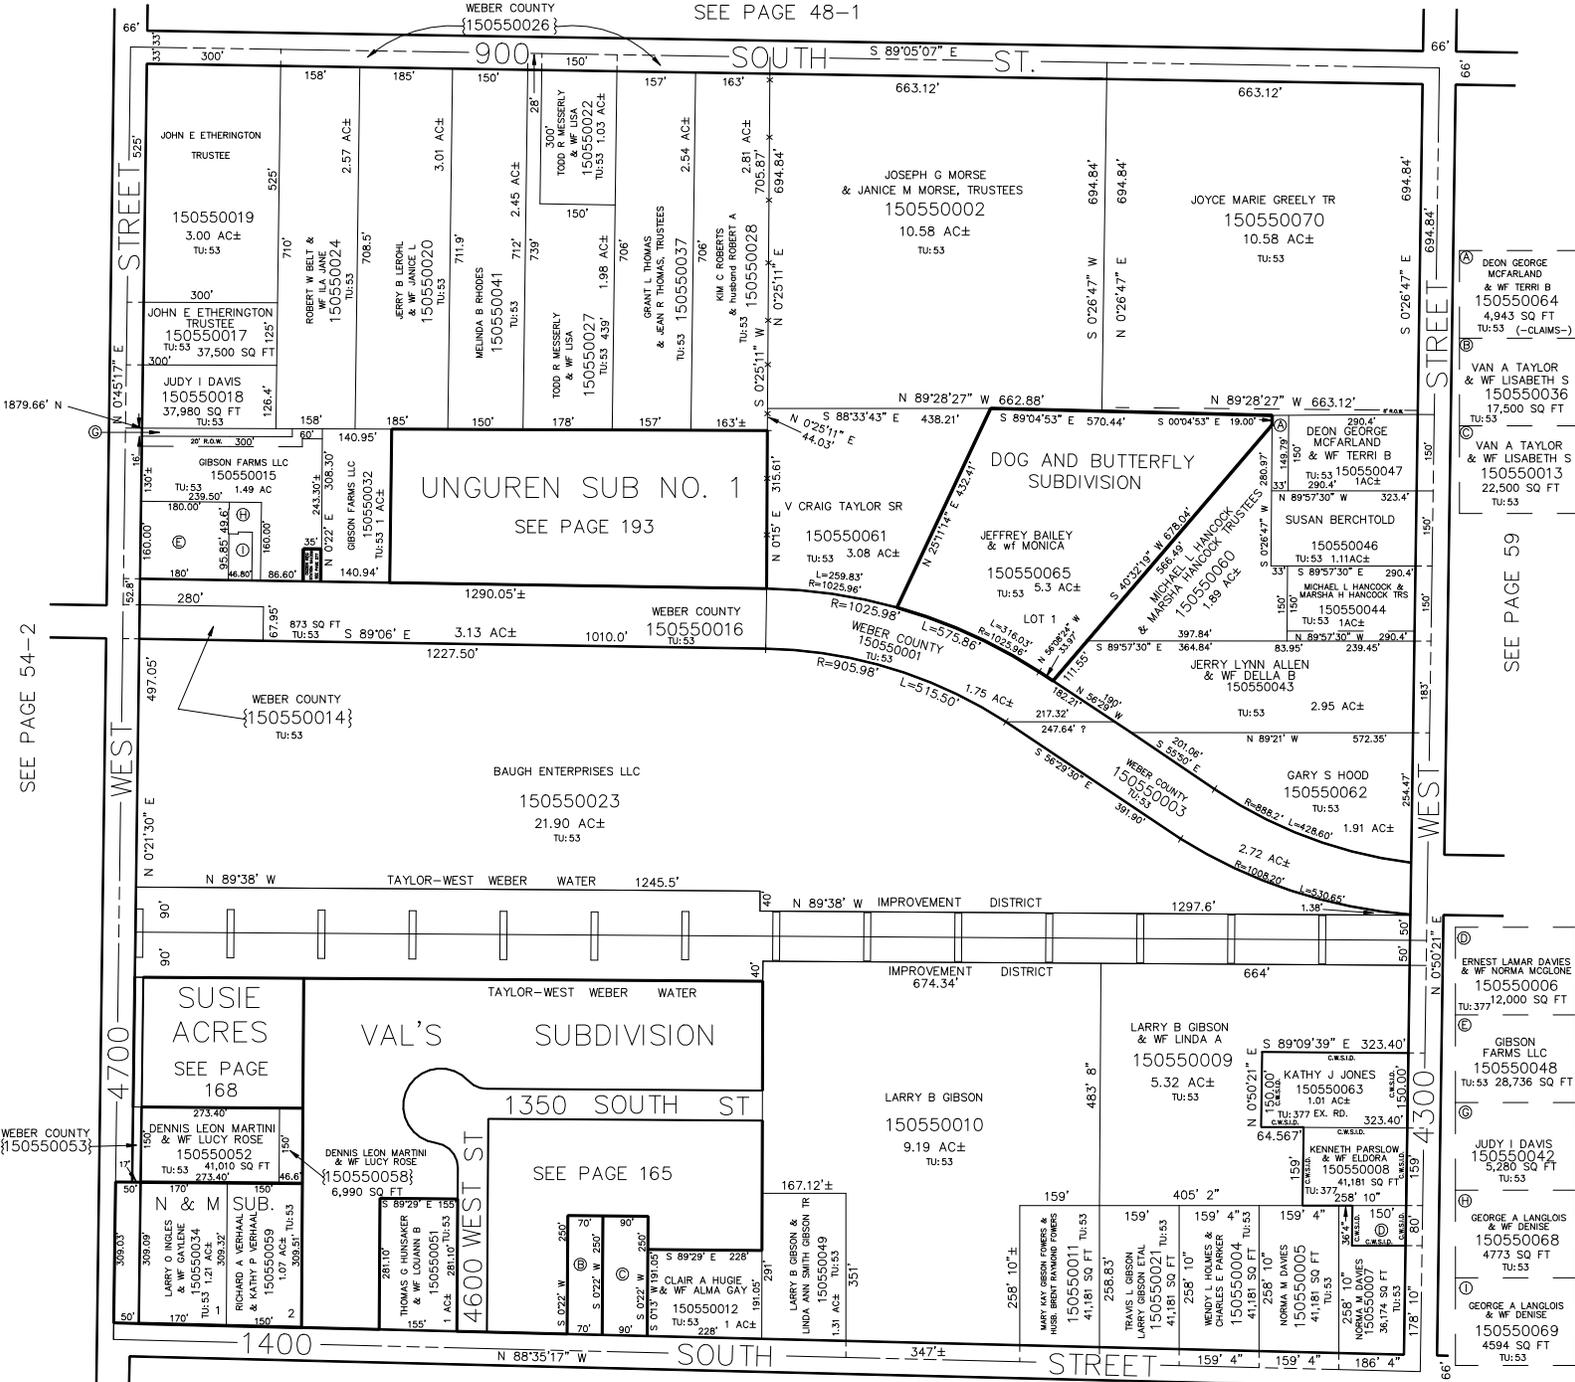

BEARINGS FOR SECTION LINES
DETERMINED BY STATE PLANE
COORDINATES RECEIVED FROM
WEBER COUNTY SURVEYOR'S
OFFICE.

SEE PAGE 54-1

SEE PAGE 54-2

(A) DEON GEORGE
MCFARLAND
& WF TERRI B
150550064
4,943 SQ FT
TU:53
(-CLAIMS-)

(B) VAN A TAYLOR
& WF LISABETH S
150550036
17,500 SQ FT
TU:53

(C) VAN A TAYLOR
& WF LISABETH S
150550013
22,500 SQ FT
TU:53

(D) ERNEST LAMAR DAVES
& WF NORMA MCCLONE
150550006
TU:377
12,000 SQ FT

(E) GIBSON
FARMS LLC
150550048
TU:53
28,736 SQ FT

(F) JUDY I DAVIS
150550042
TU:53
5,280 SQ FT

(G) GEORGE A LANGLOIS
& WF DENISE
150550068
TU:53
4,773 SQ FT

(H) GEORGE A LANGLOIS
& WF DENISE
150550069
TU:53
4,594 SQ FT

SEE PAGE 59