


N.E. 1/4
SECTION 20, T.6N., R.2W., S.L.B. & M.

IN WEBER COUNTY

SCALE 1" = 200'

TAXING UNIT: 53,377

SEE PAGE 48-1

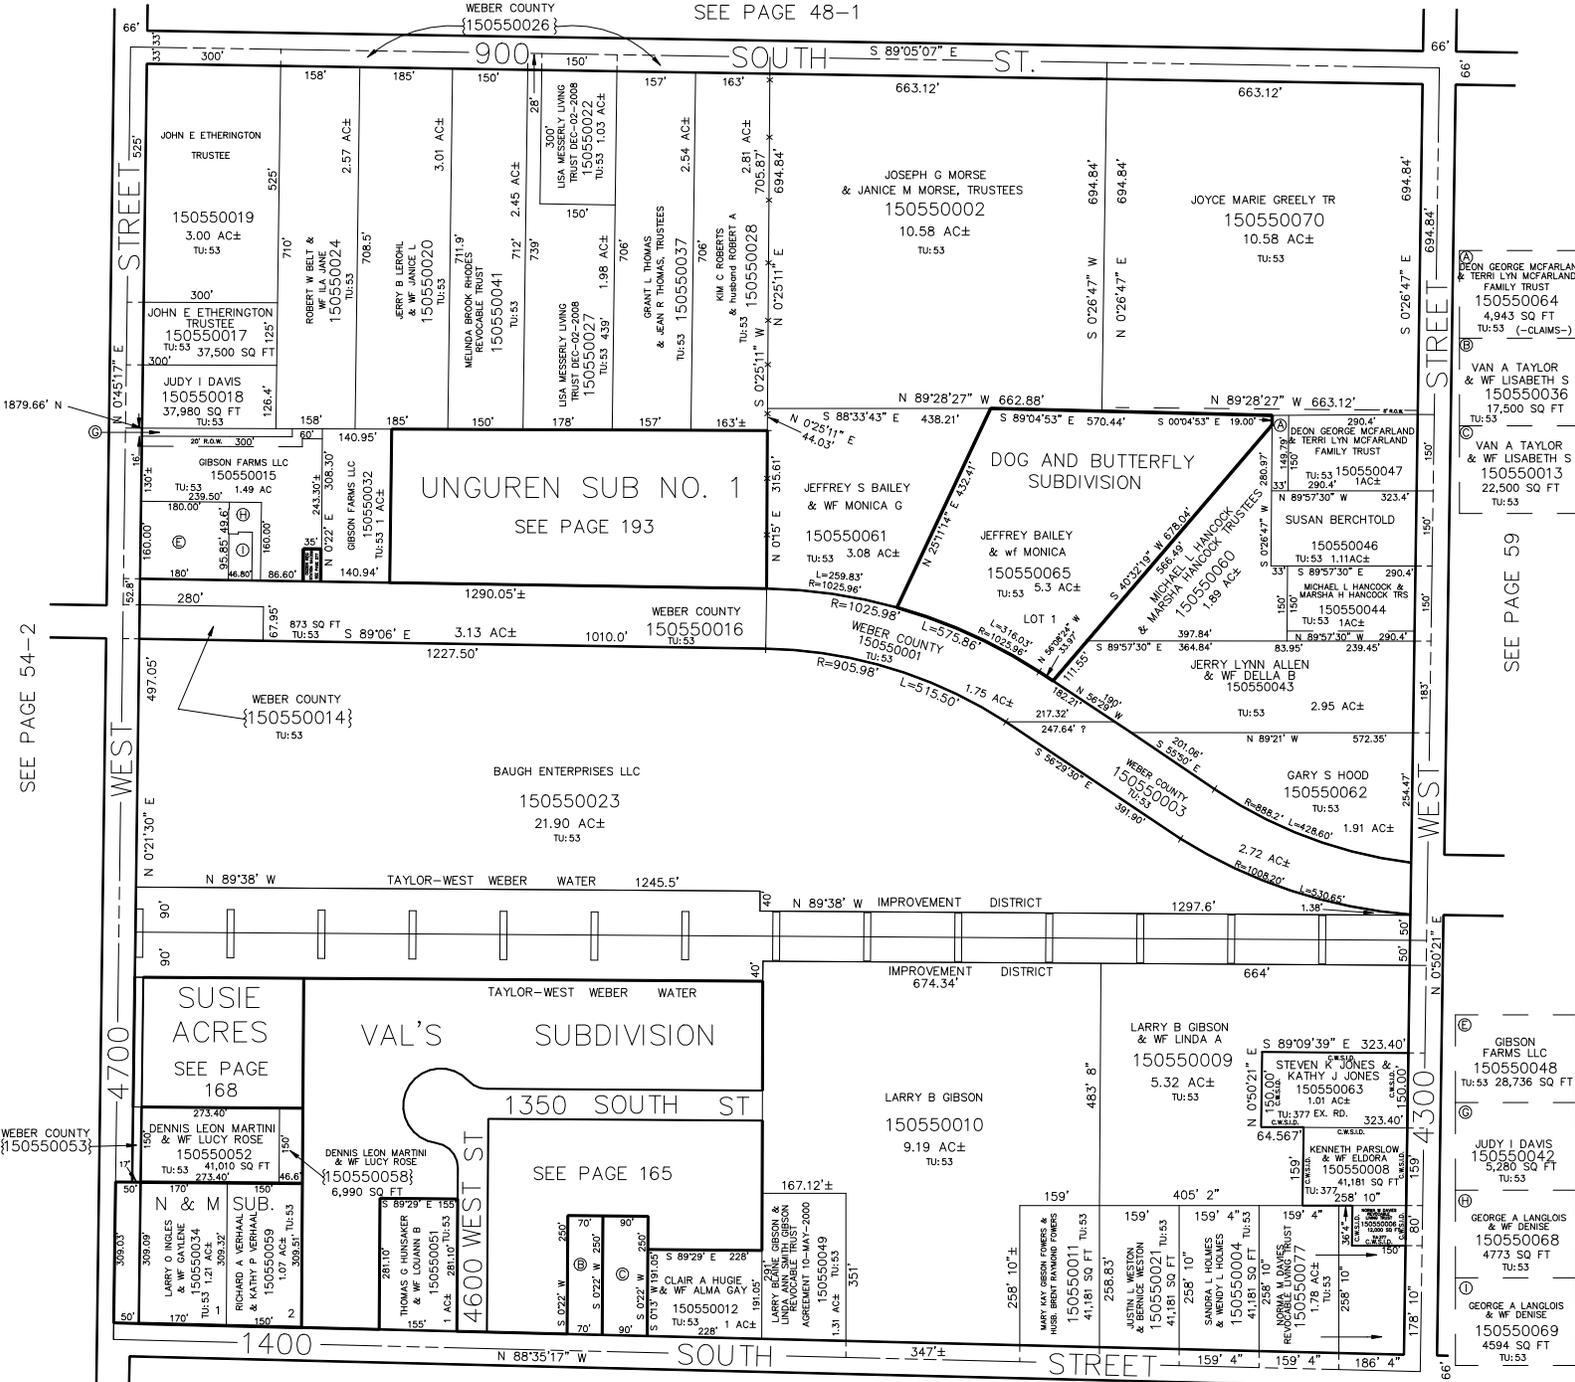

BEARINGS FOR SECTION LINES
DETERMINED BY STATE PLANE
COORDINATES RECEIVED FROM
WEBER COUNTY SURVEYOR'S
OFFICE.

SEE PAGE 54-1

(A) DEON GEORGE MCFARLAND & TERRI LYN MCFARLAND FAMILY TRUST
150550064
4,943 SQ FT
TU:53 (-CLAIMS-)

(B) VAN A TAYLOR & WF LISABETH S
150550036
17,500 SQ FT
TU:53

(C) VAN A TAYLOR & WF LISABETH S
150550013
22,500 SQ FT
TU:53

(D) DEON GEORGE MCFARLAND & TERRI LYN MCFARLAND FAMILY TRUST
150550047
290.4 1 AC±
TU:53

(E) SUSAN BERCHTOLD
150550046
TU:53 1.11AC±

(F) MICHAEL L HANCOCK & MARSHA W HANCOCK TRS
150550044
TU:53 1AC±

(G) JERRY LYNN ALLEN & WF DELLA B
150550043
TU:53 2.95 AC±

(H) GARY S HOOD
150550062
TU:53 1.91 AC±

(I) GIBSON FARMS LLC
150550048
TU:53 28,736 SQ FT

(J) JUDY I DAVIS
150550042
5,280 SQ FT
TU:53

(K) KENNETH PARSLOW & WF ELDORA
150550008
41,181 SQ FT
TU:53 1.01 AC±

(L) GEORGE A LANGLOIS & WF DENISE
150550068
4773 SQ FT
TU:53

(M) GEORGE A LANGLOIS & WF DENISE
150550069
4594 SQ FT
TU:53

SEE PAGE 59

SEE PAGE 54-2