


N.E. 1/4  
SECTION 20, T.6N., R.2W., S.L.B. & M.

IN WEBER COUNTY

TAXING UNIT: 53,377

SCALE 1" = 200'

SEE PAGE 48-1

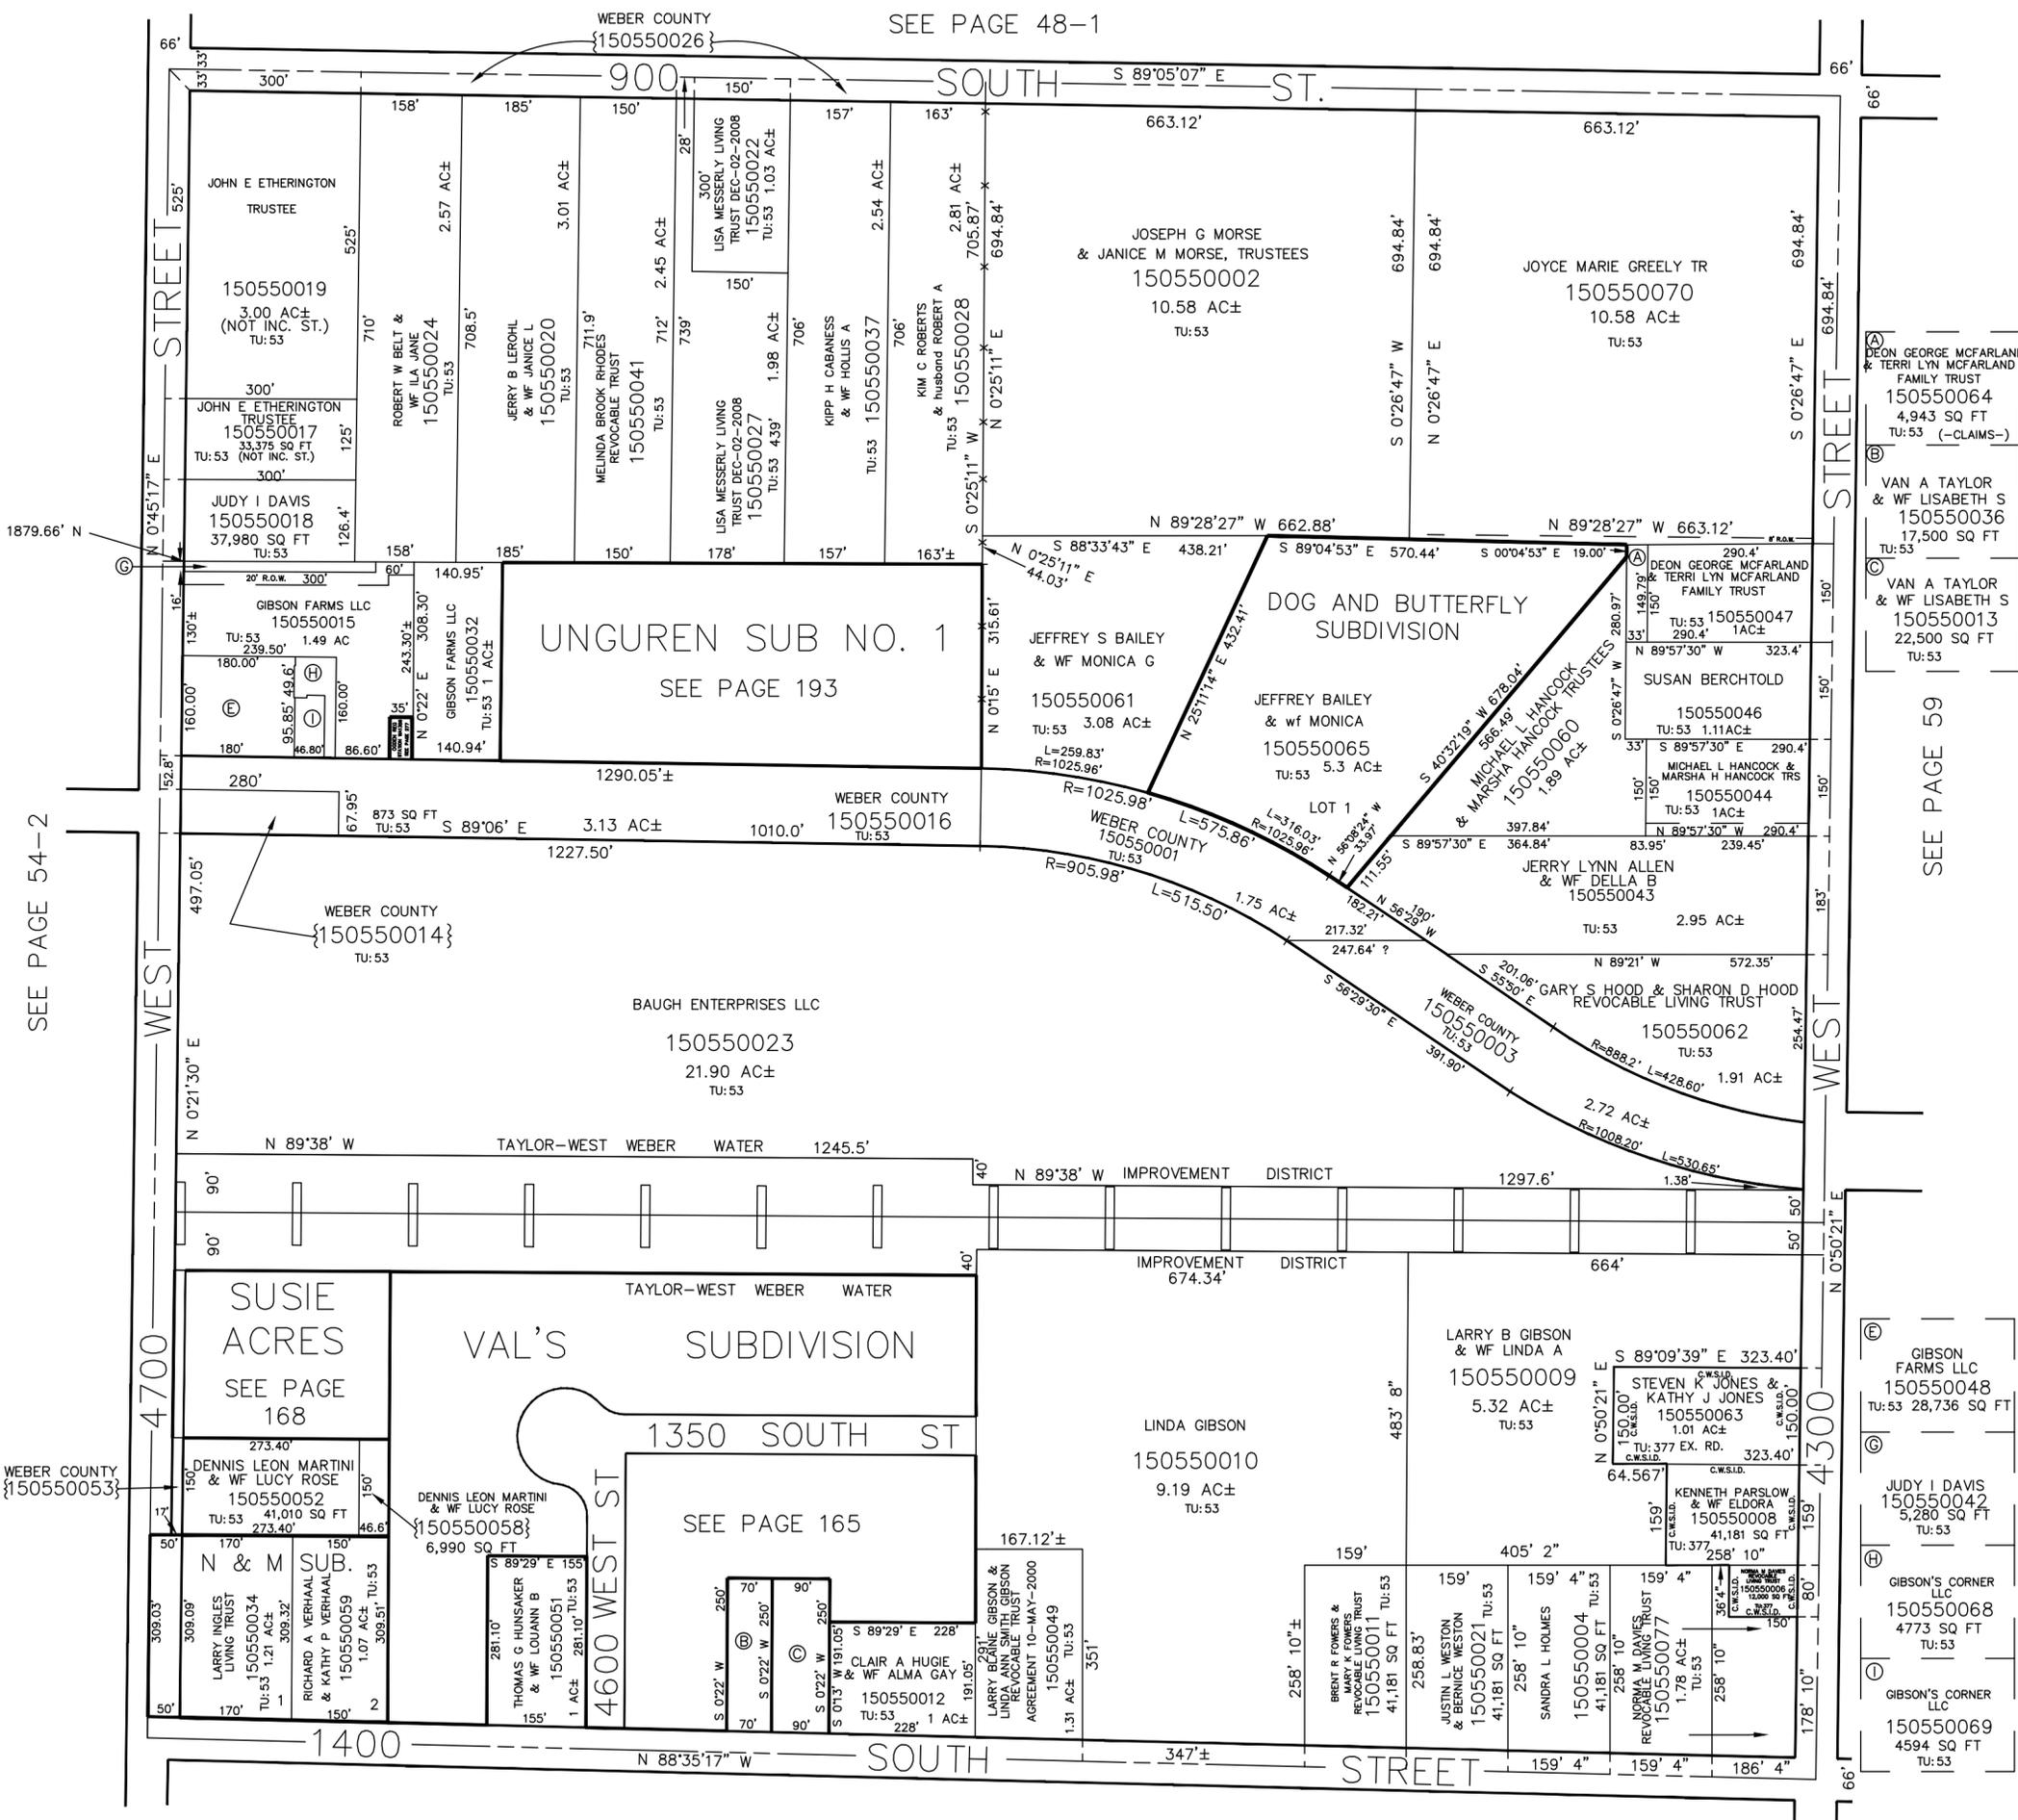

BEARINGS FOR SECTION LINES DETERMINED BY STATE PLANE COORDINATES RECEIVED FROM WEBER COUNTY SURVEYOR'S OFFICE.

SEE PAGE 54-1

DEON GEORGE MCFARLAND & TERRI LYN MCFARLAND FAMILY TRUST  
150550064  
4,943 SQ FT  
TU:53 (-CLAIMS-)

VAN A TAYLOR & WF LISABETH S  
150550036  
17,500 SQ FT  
TU:53

VAN A TAYLOR & WF LISABETH S  
150550013  
22,500 SQ FT  
TU:53

DEON GEORGE MCFARLAND & TERRI LYN MCFARLAND FAMILY TRUST  
150550047  
290.4' 1AC±

SUSAN BERCHTOLD  
150550046  
TU:53 1.11AC±

MICHAEL L HANCOCK & MARSHA H HANCOCK TRS  
150550044  
TU:53 1AC±

GIBSON FARMS LLC  
150550048  
TU:53 28,736 SQ FT

JUDY I DAVIS  
150550042  
5,280 SQ FT  
TU:53

GIBSON'S CORNER LLC  
150550068  
4773 SQ FT  
TU:53

GIBSON'S CORNER LLC  
150550069  
4594 SQ FT  
TU:53

SEE PAGE 54-2

SEE PAGE 59