


N.E. 1/4  
SECTION 20, T.6N., R.2W., S.L.B. & M.

IN WEBER COUNTY  
SCALE 1" = 200'

TAXING UNIT: 377,514,516

SEE PAGE 48-1

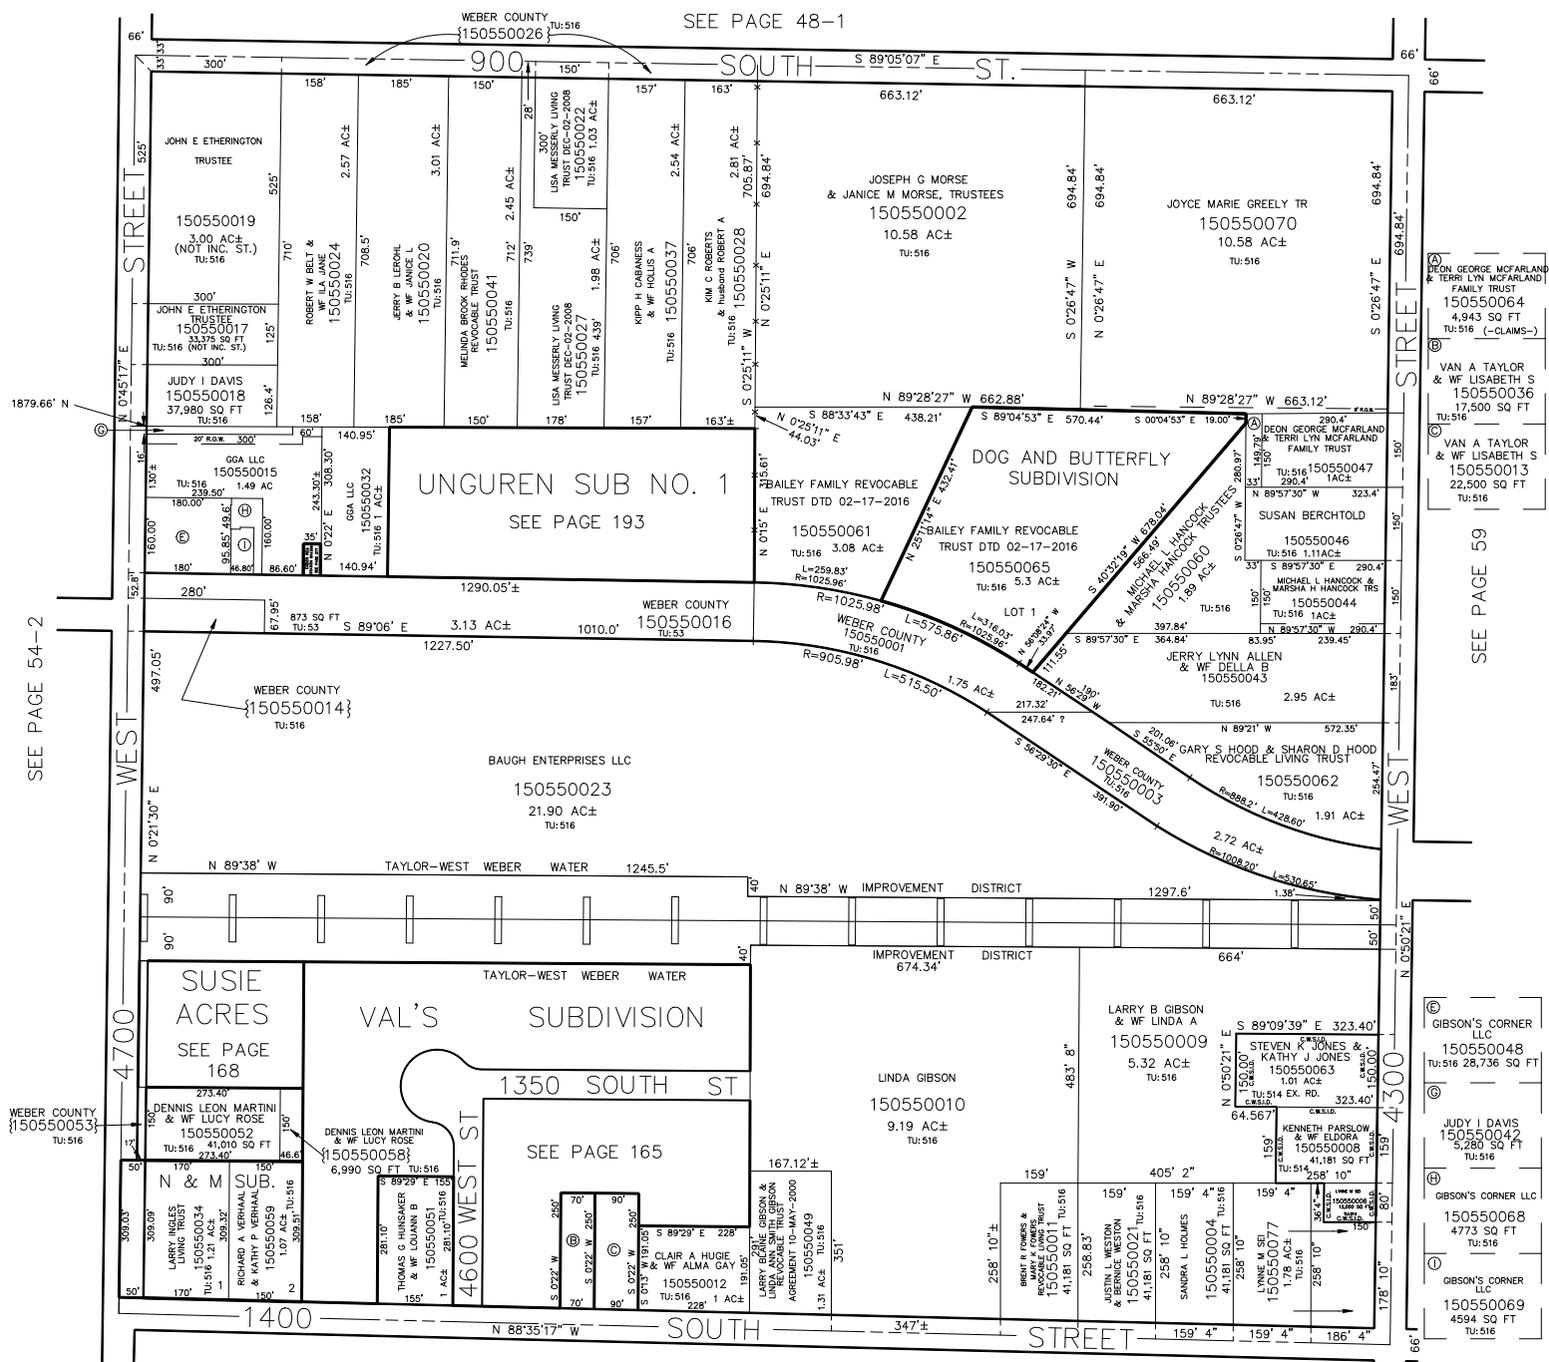

BEARINGS FOR SECTION LINES  
DETERMINED BY STATE PLANE  
COORDINATES RECEIVED FROM  
WEBER COUNTY SURVEYOR'S  
OFFICE.

SEE PAGE 54-1

(A) DEON GEORGE MCFARLAND & TERRI LYN MCFARLAND FAMILY TRUST  
150550064  
4,943 SQ FT  
TU:516 (-CLAIMS-)

(B) VAN A TAYLOR & WF LISABETH S  
150550036  
17,500 SQ FT  
TU:516

(C) VAN A TAYLOR & WF LISABETH S  
150550013  
22,500 SQ FT  
TU:516

SEE PAGE 59

(D) GIBSON'S CORNER LLC  
150550048  
TU:516 28,736 SQ FT

(E) JUDY I DAVIS  
150550042  
5,280 SQ FT  
TU:516

(F) GIBSON'S CORNER LLC  
150550068  
4773 SQ FT  
TU:516

(G) GIBSON'S CORNER LLC  
150550069  
4594 SQ FT  
TU:516

SEE PAGE 54-2