


TAXING UNIT: 377,514,516

SCALE 1" = 200'

SEE PAGE 48-1

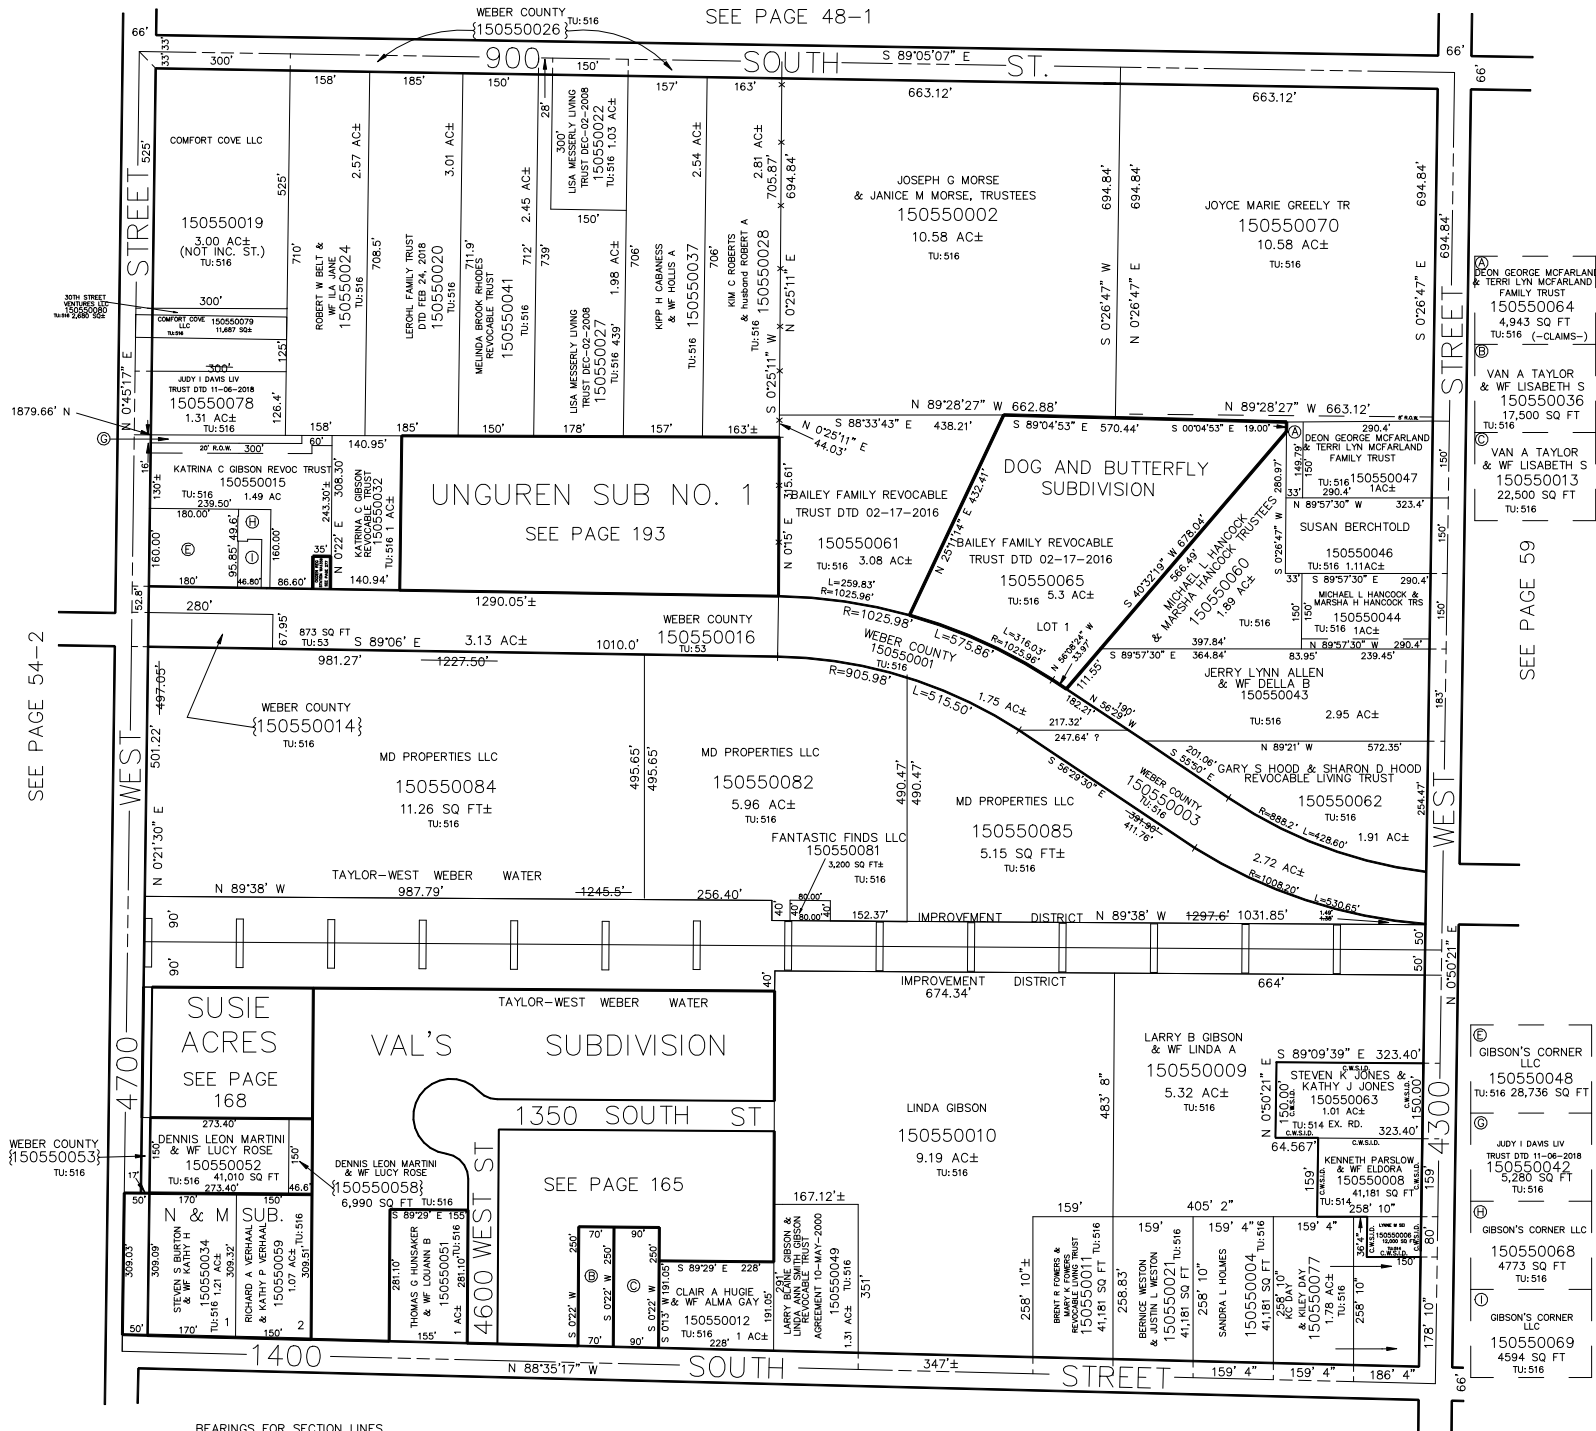

BEARINGS FOR SECTION LINES
DETERMINED BY STATE PLANE
COORDINATES RECEIVED FROM
WEBER COUNTY SURVEYOR'S
OFFICE.

SEE PAGE 54-1

GEORGE MCFARLAND
LYN MCFARLAND
FAMILY TRUST
0550064
943 SQ FT
516 (-CLAIMS-)

N A TAYLOR
F LISABETH S
50550036
7,500 SQ FT
16

N A TAYLOR
F LISABETH S
50550013
2,500 SQ FT
TU: 516

SEE PAGE 59

⑥	GIBSON'S CORNER LLC 1505550048 TU: 516 28,736 SQ FT
⑦	JUDY I DAVIS, LLC TRUST DTD 11-06-2018 1505550042 5,280 SQ FT TU: 516
⑧	GIBSON'S CORNER LLC 150550068 4773 SQ FT TU: 516
⑨	GIBSON'S CORNER LLC 150550069 4594 SQ FT TU: 516