


SCALE 1" = 200'

TAXING UNIT: 377,514,516

SEE PAGE 48-1

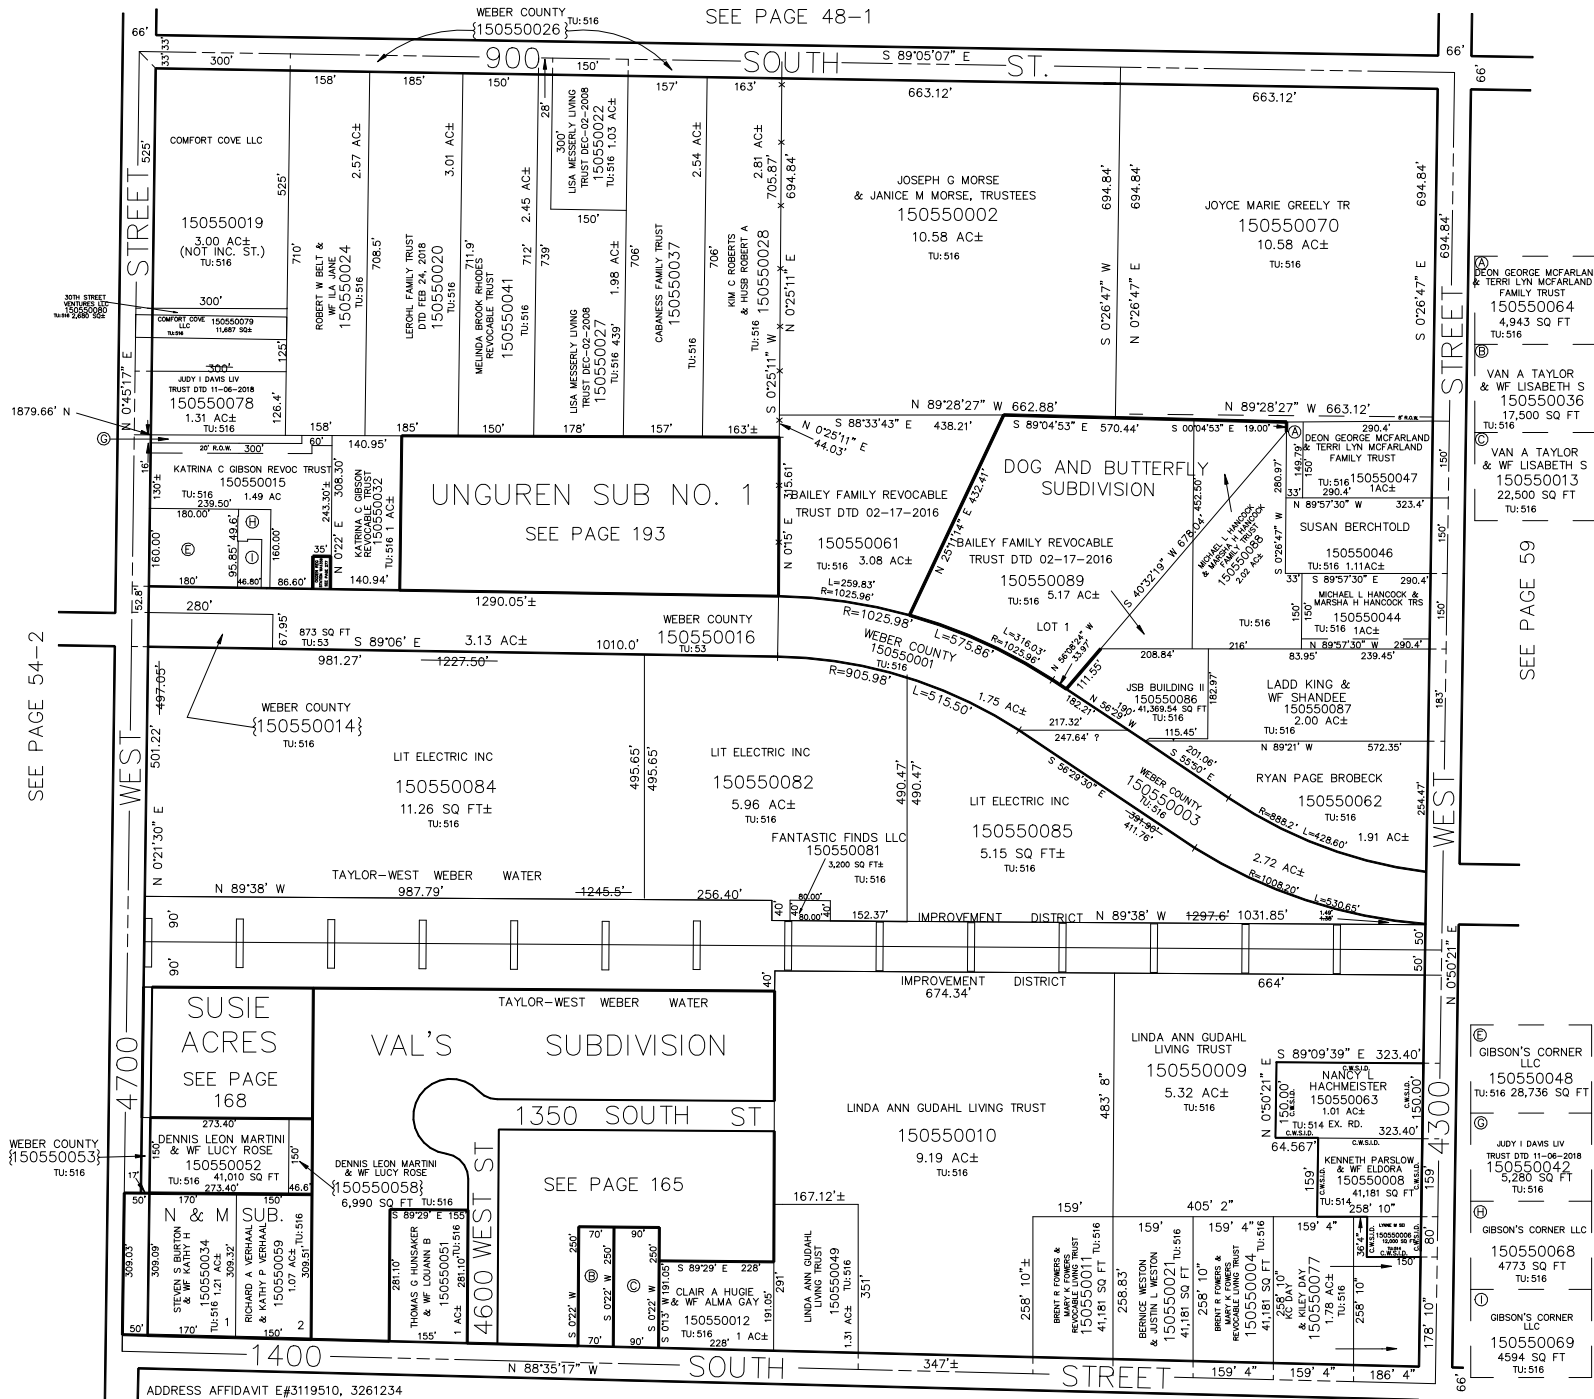

SEE PAGE 59

ON'S CORNER
LLC
0550048
28,736 SQ FT
TU: 516

DAY 1 DAVIS LIV
T DTD: 11-06-2018
0550042
2,280 SQ FT
TU: 516

ON'S CORNER LLC
0550068
773 SQ FT
TU: 516

SON'S CORNER
LLC
0550069
594 SQ FT
TU: 516

BEARINGS FOR SECTION LINES
DETERMINED BY STATE PLANE
COORDINATES RECEIVED FROM
WEBER COUNTY SURVEYOR'S
OFFICE

SEE PAGE 54-1

FOR TAX PURPOSES ONLY

L.D.F. 1-92