

S.W. 1/4
SECTION 20, T.6N., R.2W., S.L.B. & M.
TAYLOR DISTRICT

56


TAXING UNIT : 53, 104

PREFIX : 15-056

SCALE 1" = 200'

WEST-WEBER-TAYLOR CEMETERY MAINTENANCE DISTRICT
TAYLOR-WEST-WEBER WATER IMPROVEMENT DISTRICT

SEE PAGE 54-2

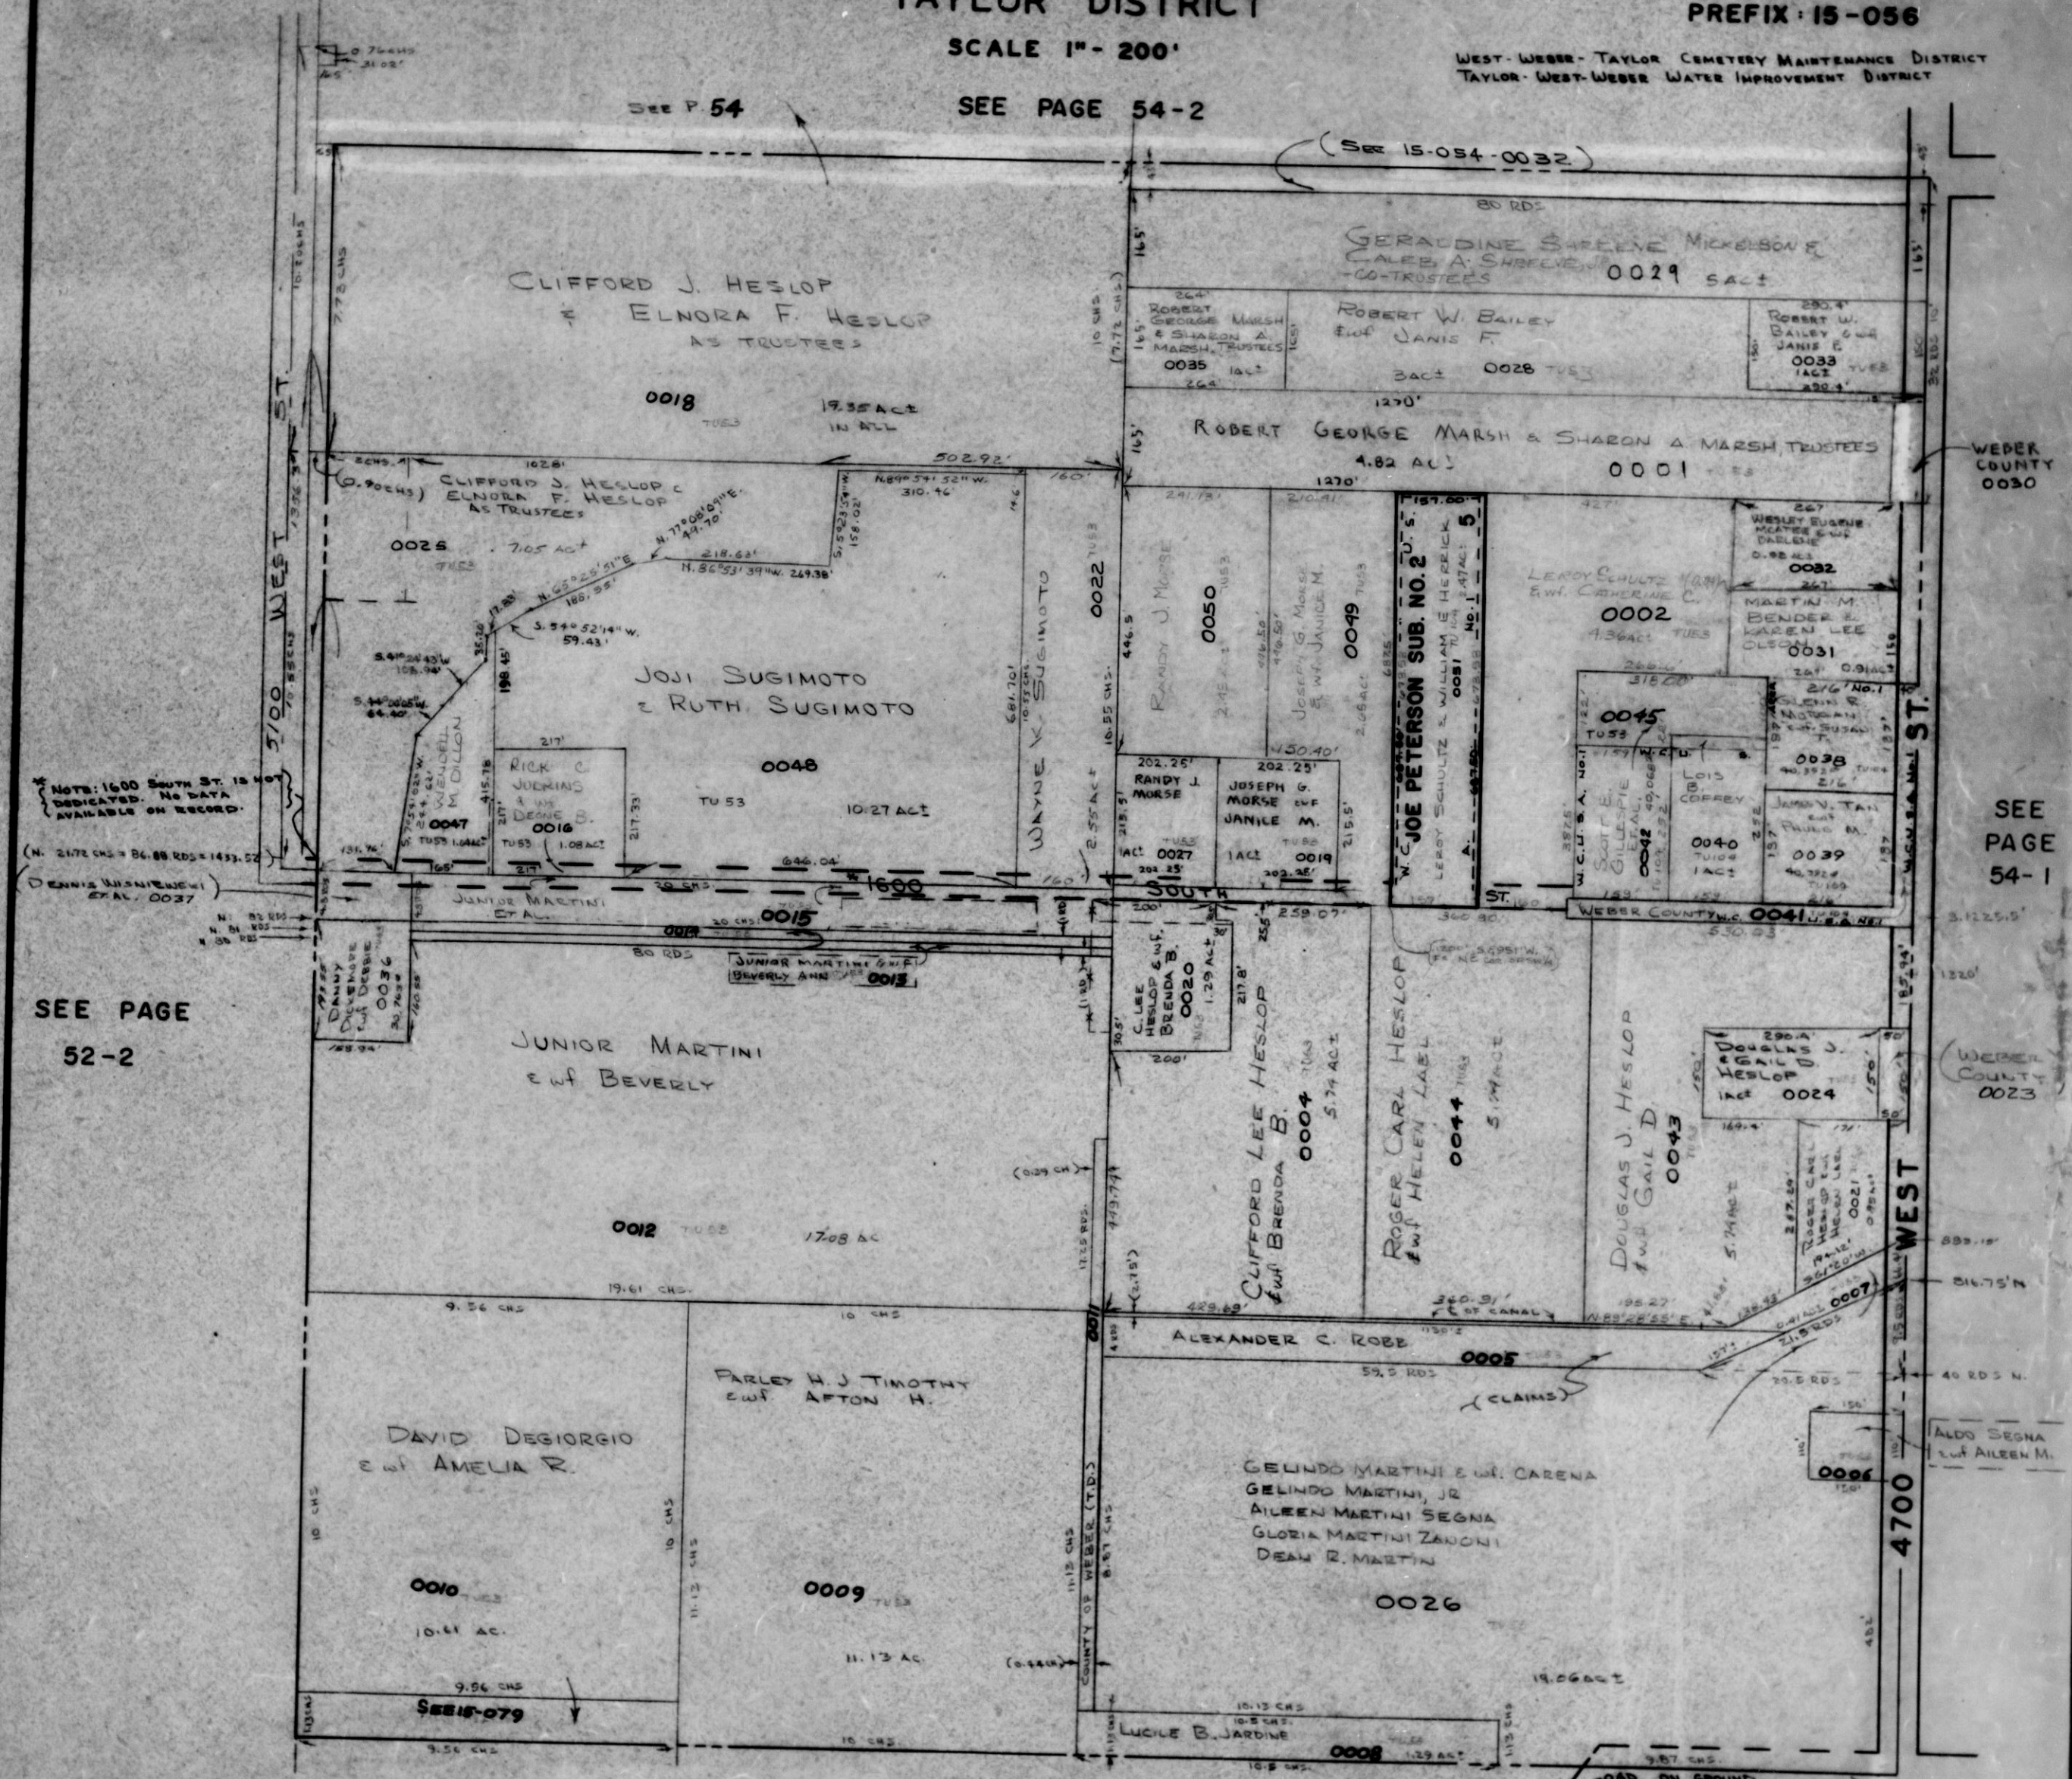

NOTE: 1600 SOUTH ST. IS NOT DEDICATED. NO DATA AVAILABLE ON RECORD.

(N. 2172 CHS = 86.88 RDS = 1433.52')

DENNIS WILSON (EVAL. 0037)

SEE PAGE 52-2

SEE PAGE 54-1

WEBER COUNTY 0023

ALDO SEGHA & AILEEN M.

NOTE: THIS ROAD IS NOT DEDICATED. NO DATA AVAILABLE ON RECORD.

SEE PAGE 79-3

15