


S.W. 1/4  
SECTION 20, T.6N., R.2W., S.L.B & M.

IN WEBER COUNTY  
SCALE 1" = 200'

TAXING UNIT: 53

SEE PAGE 54-2

SEE 150540032

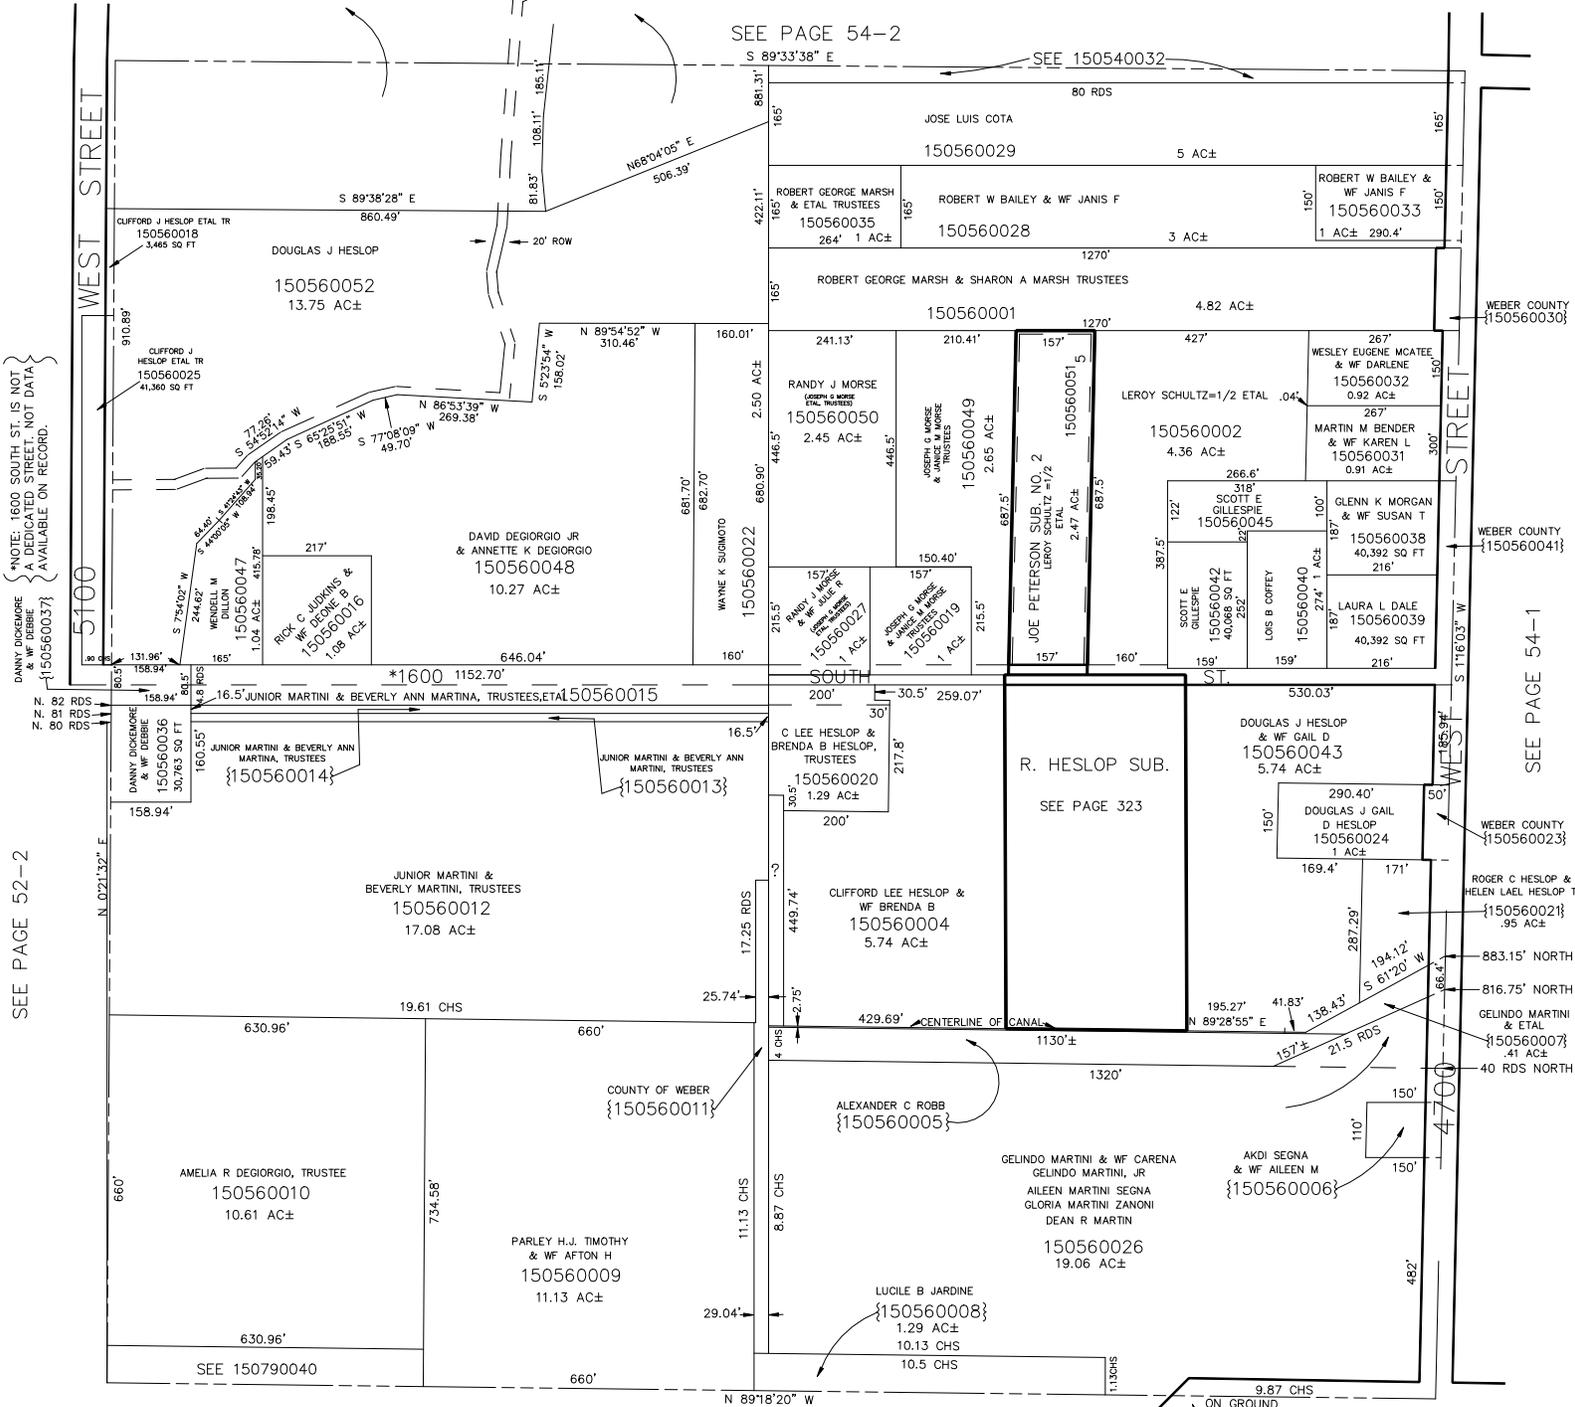

\*NOTE: 1600 SOUTH ST. IS NOT A DEDICATED STREET. NOT DATA AVAILABLE ON RECORD.

SEE PAGE 52-2

WEBER COUNTY {150560030}

WEBER COUNTY {150560041}

WEBER COUNTY {150560023}











SEE PAGE 79-3