


S.W. 1/4  
SECTION 20, T.6N., R.2W., S.L.B & M.

IN WEBER COUNTY  
SCALE 1" = 200'

TAXING UNIT: 53

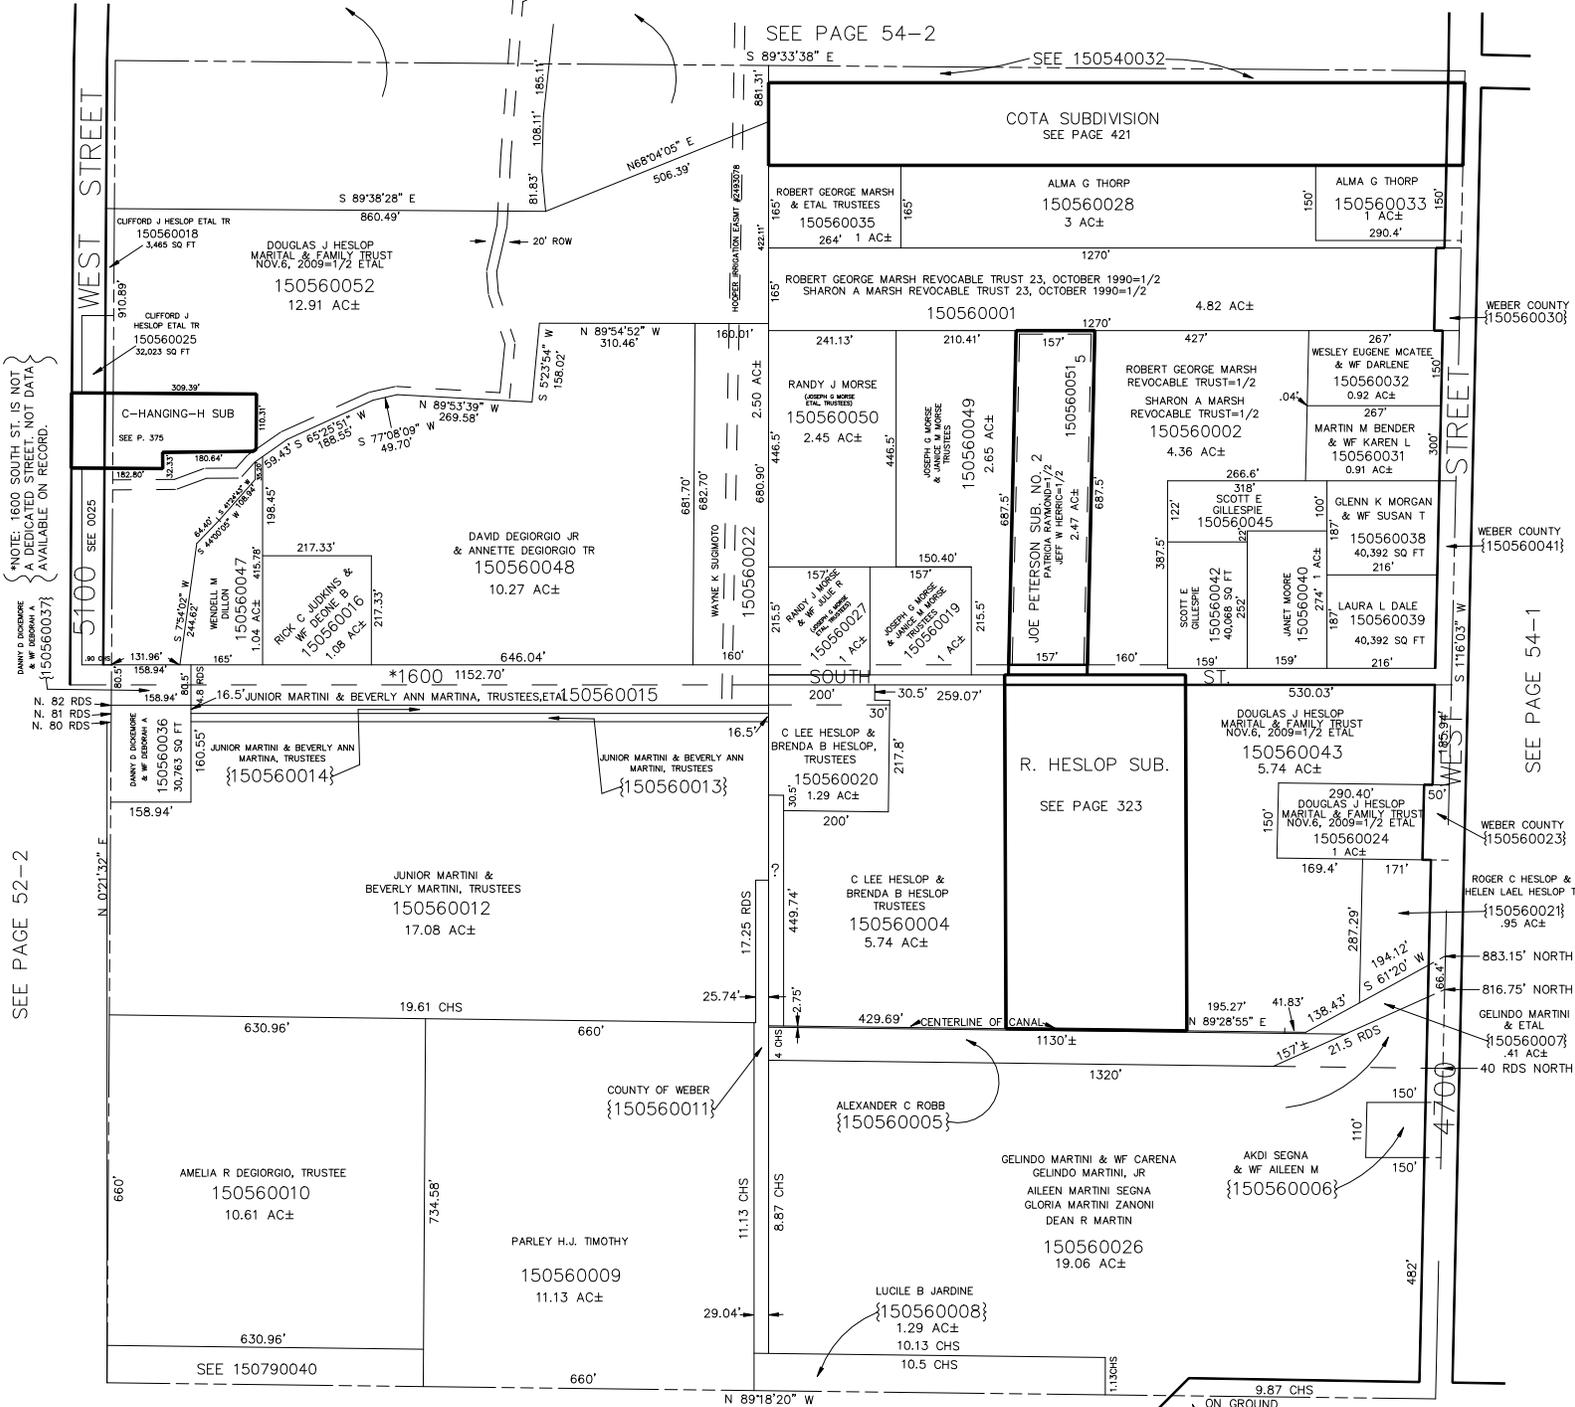

\*NOTE: 1600 SOUTH ST. IS NOT A DEDICATED STREET. NOT DATA AVAILABLE ON RECORD.

SEE PAGE 52-2

15

SEE PAGE 54-2

SEE 150540032

COTA SUBDIVISION  
SEE PAGE 421

WEBER COUNTY  
{150560030}

WEBER COUNTY  
{150560041}

WEBER COUNTY  
{150560023}

WEBER COUNTY  
{150560021}

883.15' NORTH

816.75' NORTH

GELINDO MARTINI & ETAL  
{150560007}

40 RDS NORTH

L.D.F. 1-92

SEE PAGE 79-3

EXISTING ROAD ON GROUND  
NOTE: THIS ROAD IS NOT DEDICATED. NO DATA AVAILABLE ON RECORD.