

TAXING UNIT: 53

WEST WEBER DISTRICT

PREFIX: 15-057

SCALE 1" - 400'

WEST WEBER - TAYLOR CEMETERY MAINTENANCE DISTRICT = CW
TAYLOR - WEST WEBER WATER IMPROVEMENT DISTRICT = 2


SEE PAGE 45

SEE PAGE 46

SEE PAGE
55

SEE PAGE
54-1

SEE PAGE
60- 4

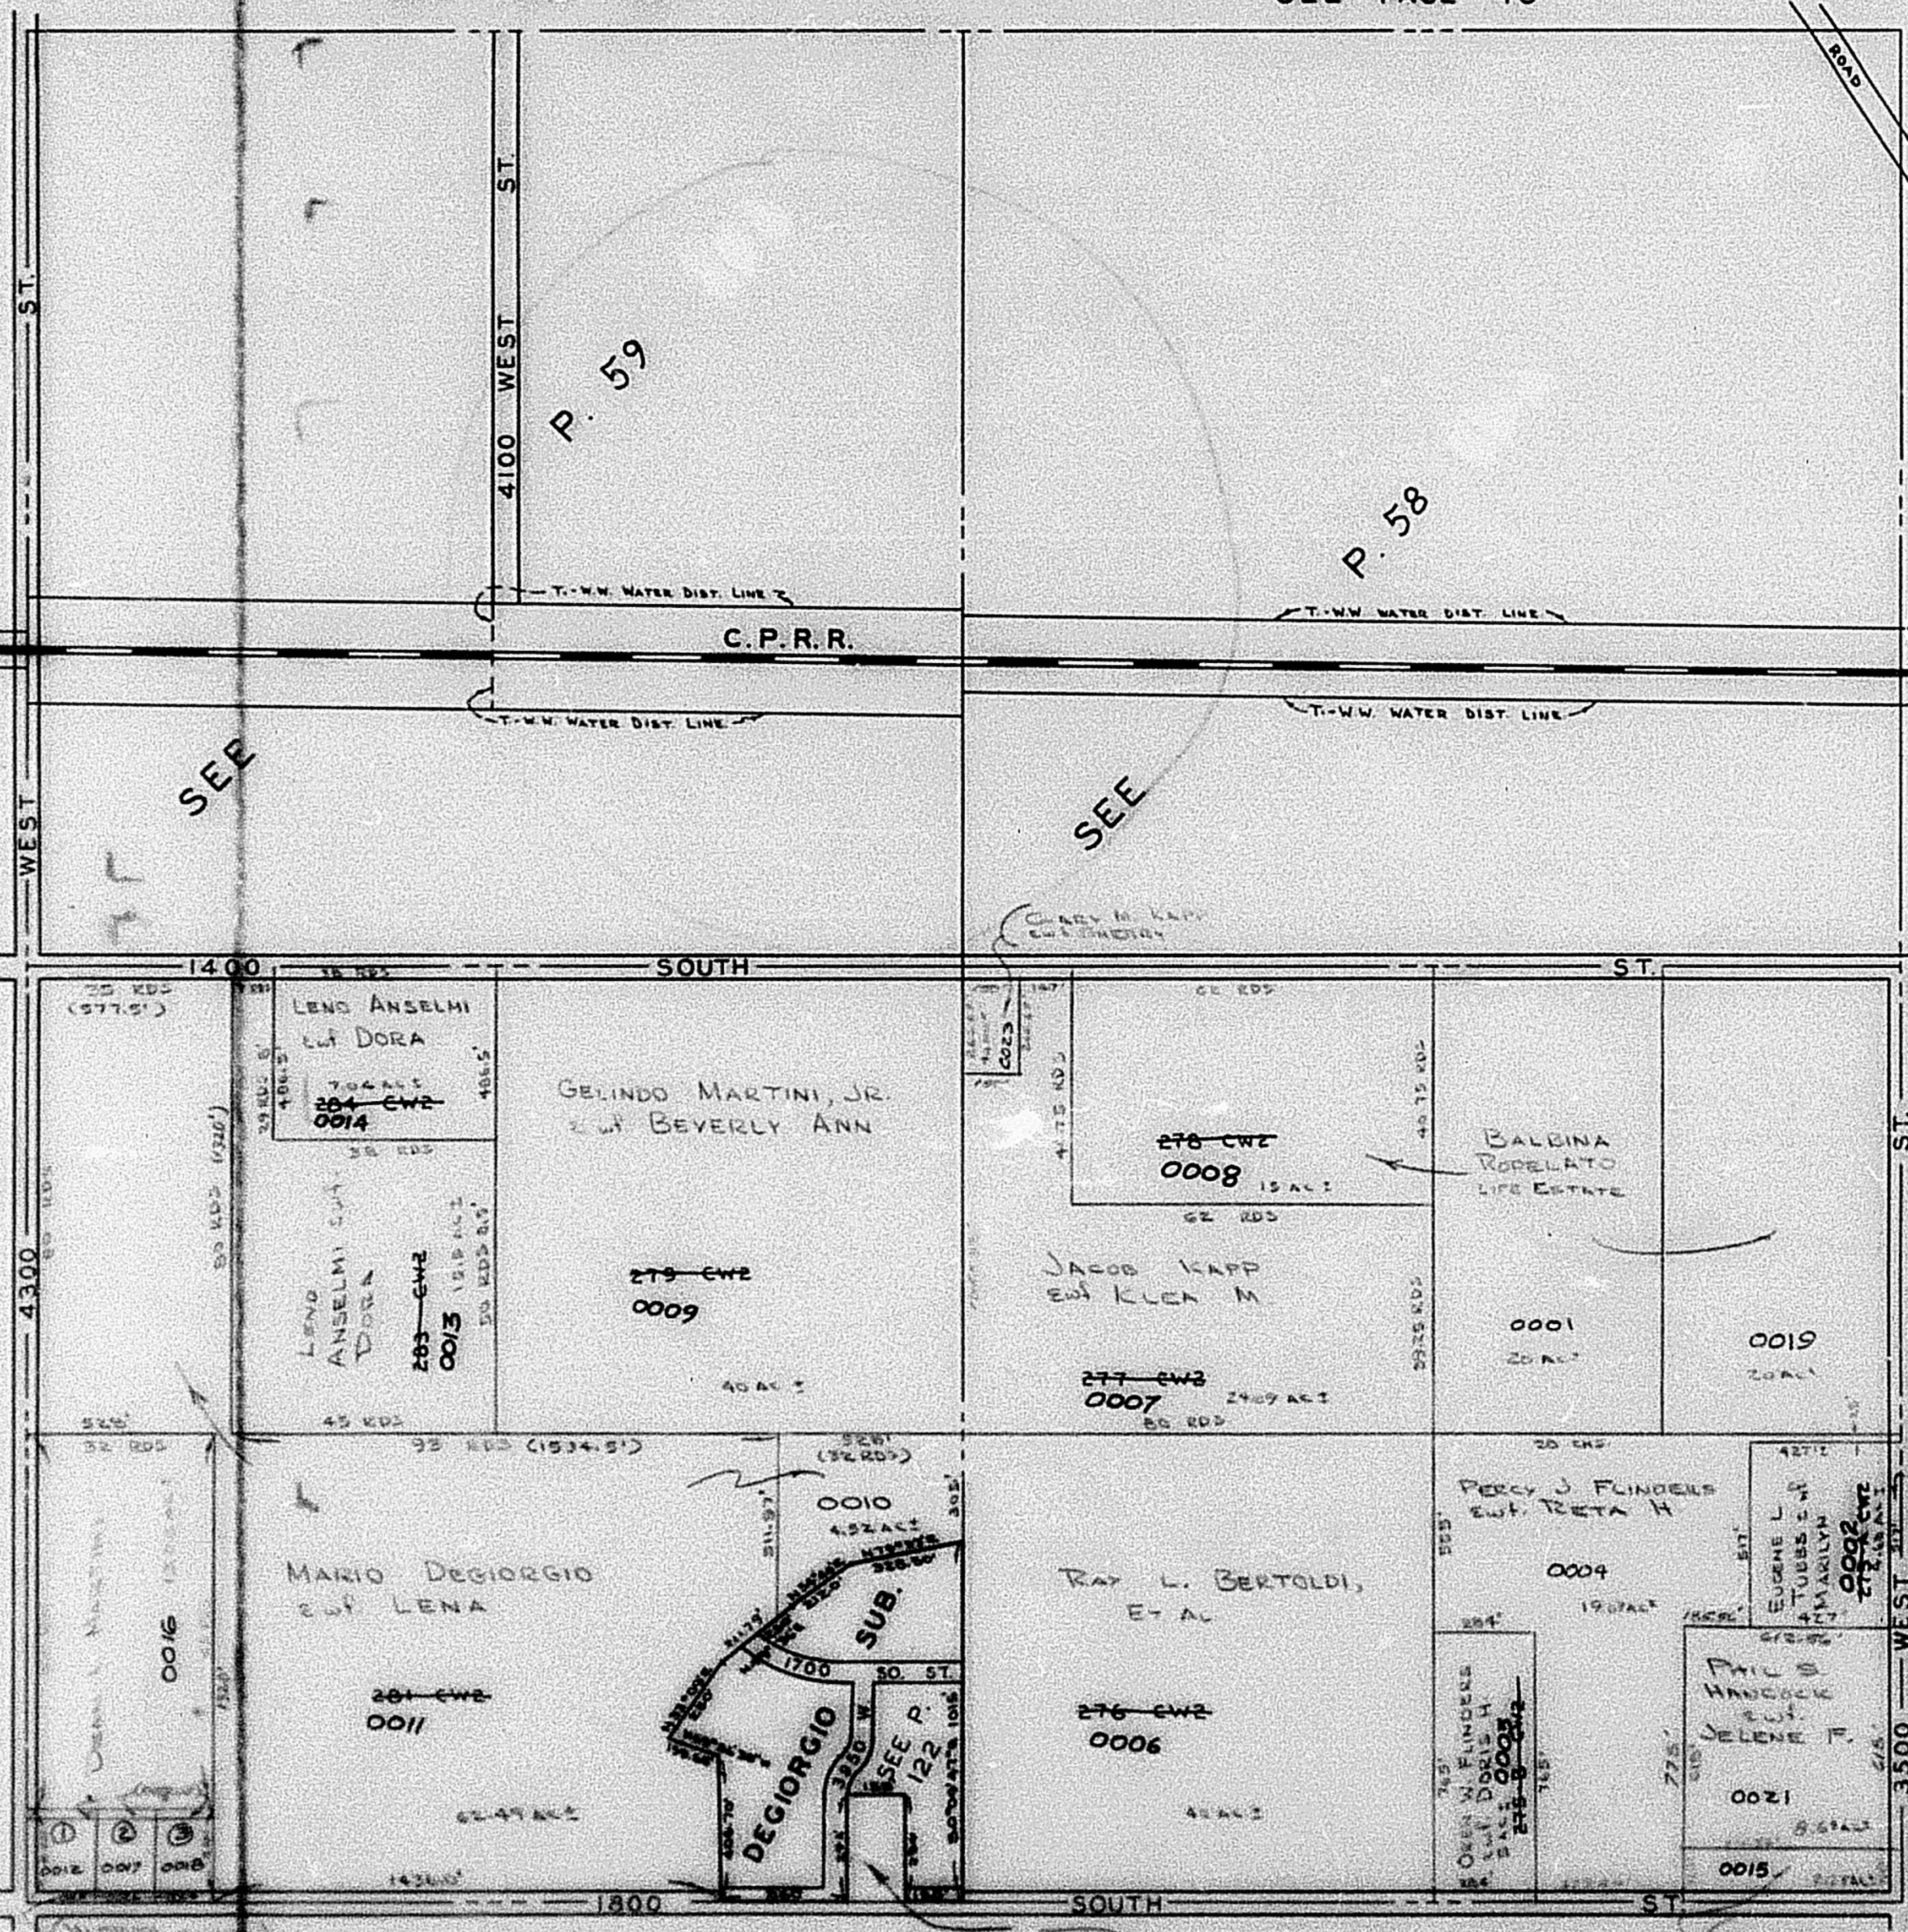

① Page 1 of 1
0012
12 100 1 16 100

© ELIZABETH G. GREEN
S. LYNN G. GREEN
2017

③ LAWRENCE J GIBSON
Cust CARD# 0018 L
10 APR 1965

LAMAR, JERRY ALLEN
and PENNY BOWDEN
0020 126417

FRANCIS E. WELLS

SEE PAGE 78-4

SEE PAGE 78-1