

SECTION 21, T. 6N., R. 2W., S.L.B. & M.

TAXING UNIT 53

WEST WEBER DISTRICT

PREFIX 15-557

SCALE 1" = 400'

WEST WEBER TAYLOR CEMETERY DRAINAGE DISTRICT 500
TAYLOR WEST WEBER WATER IMPROVEMENT DISTRICT 10


SEE PAGE 46

SEE PAGE 45

SEE PAGE
55

SEE PAGE
60-4

SEE PAGE
54-1

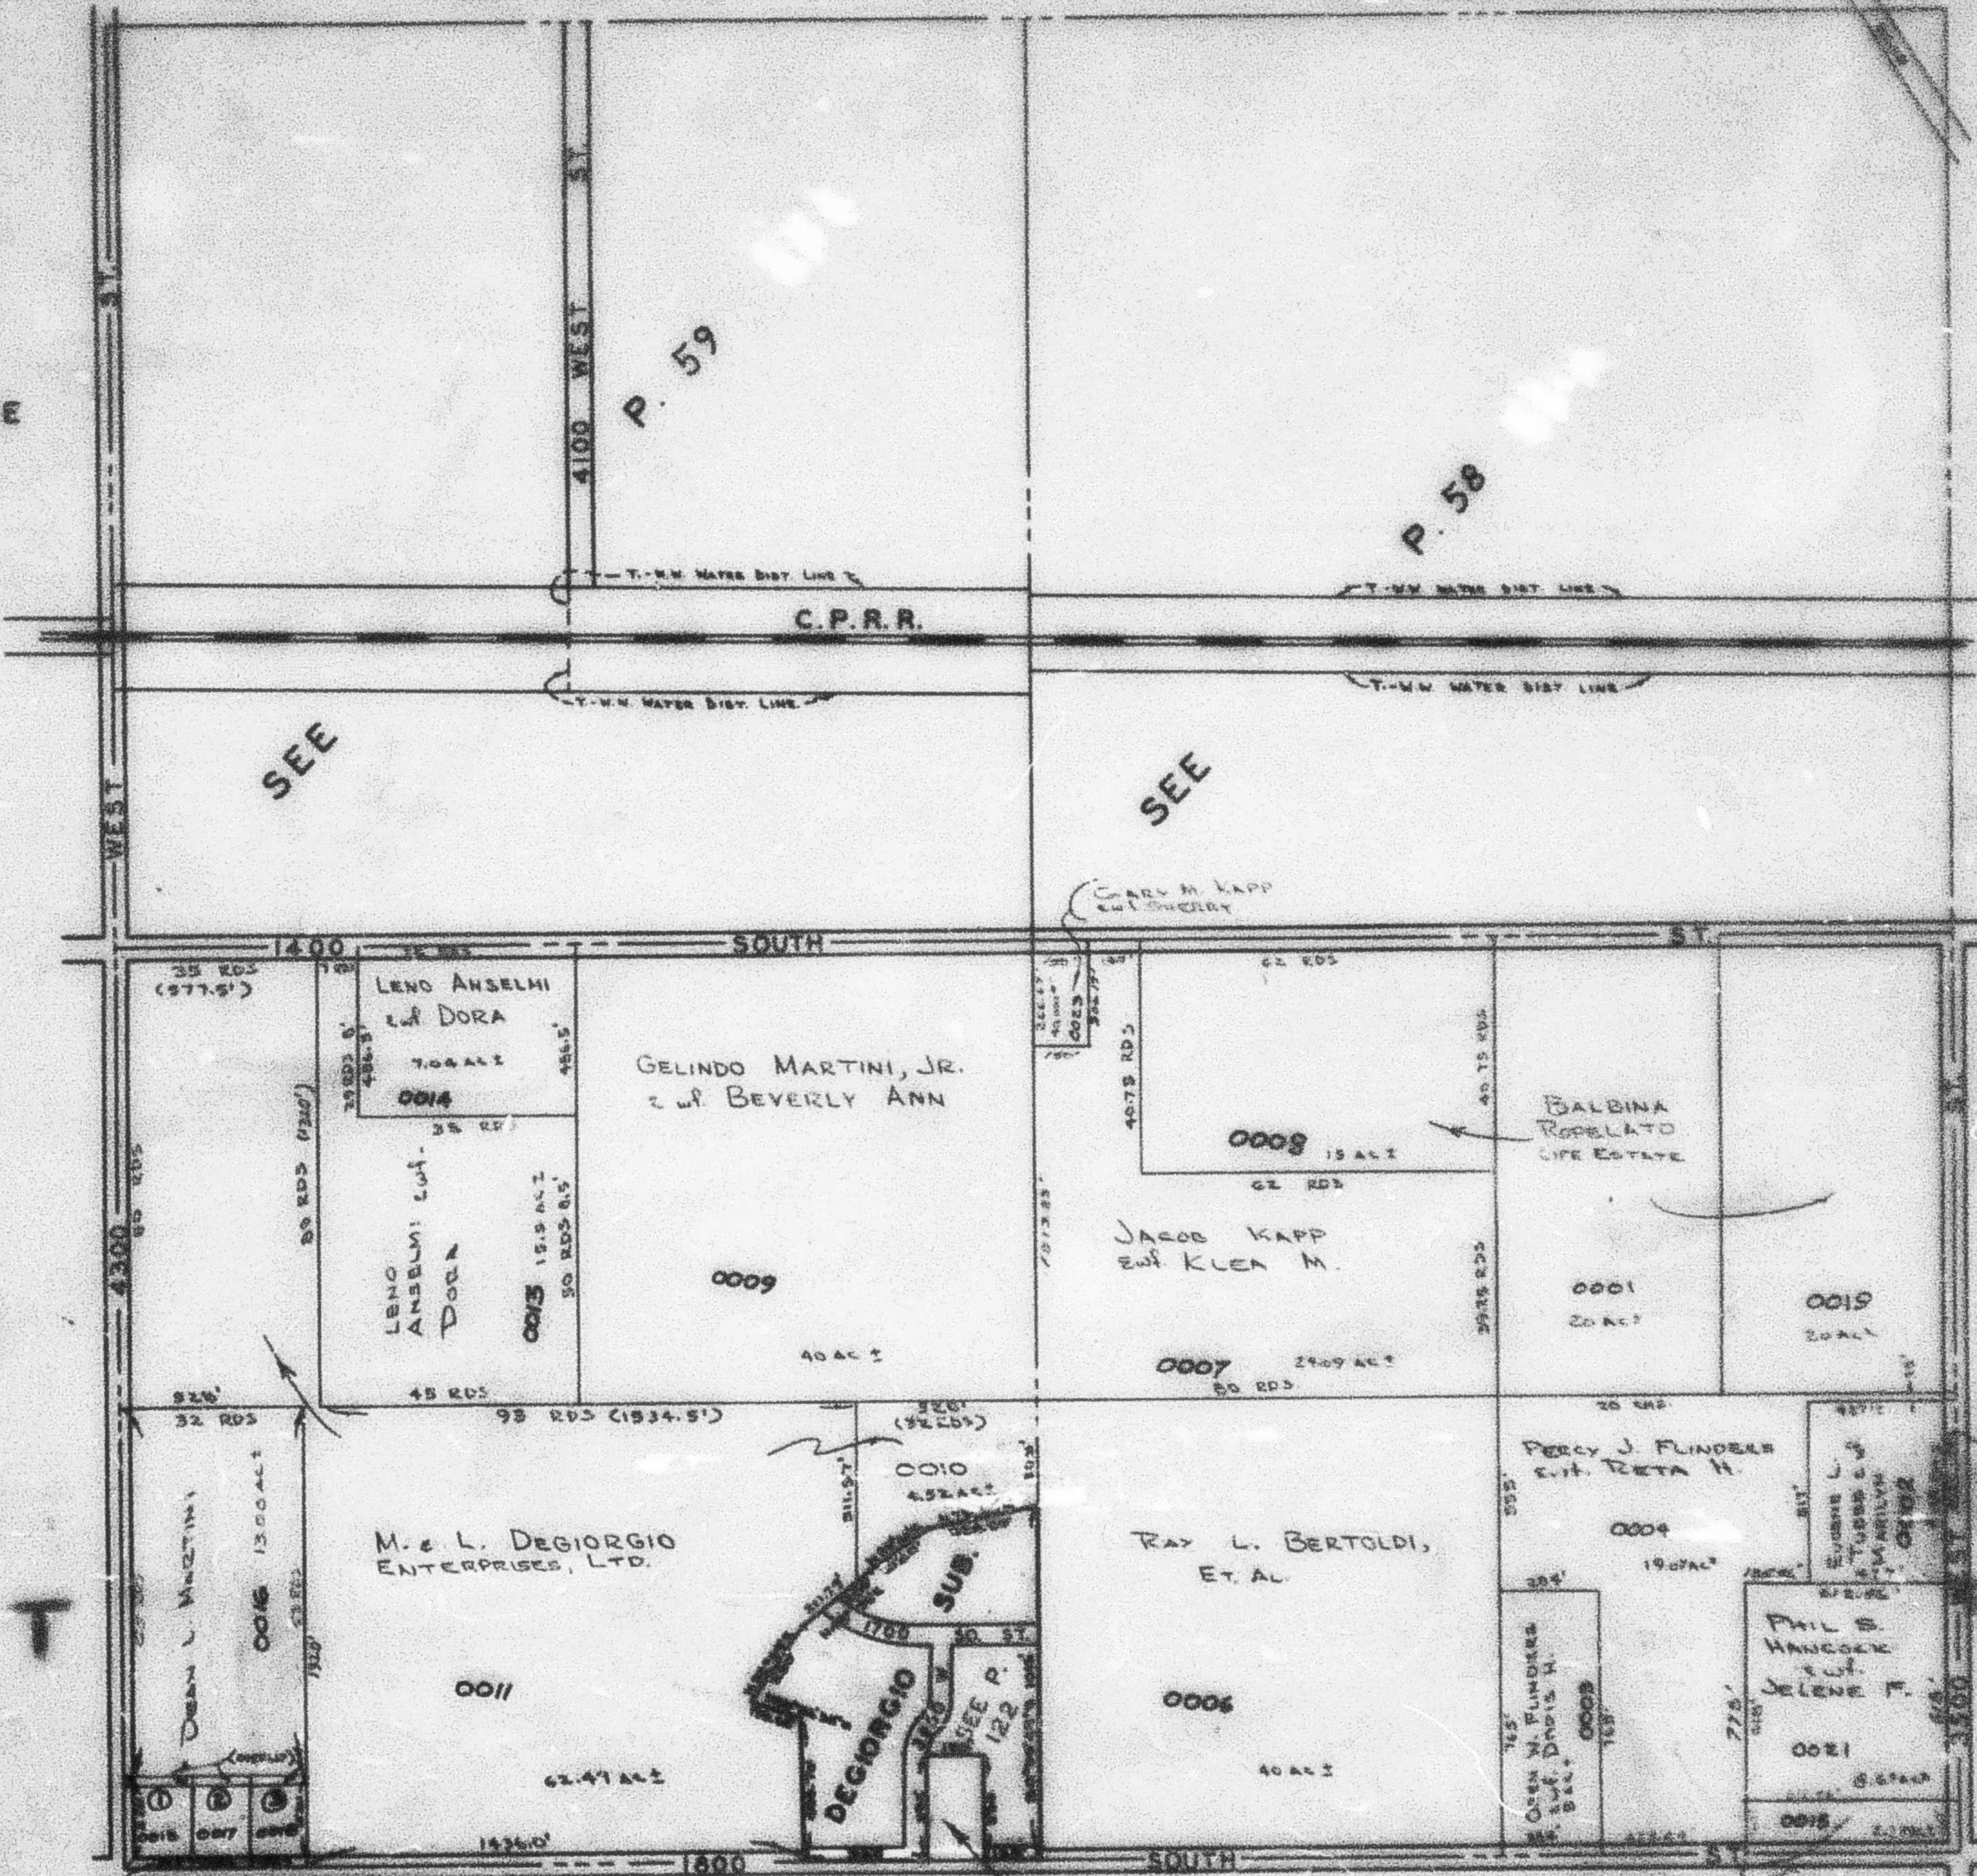

15

① FRED J. GIBSON
0012
12.11 AC. X 16 RD.

② EUGENE B. GIBSON
& LYNN G. GIBSON
0017
10.40 AC. X 16 RD.

③ DAVID L. BEEBE & WIFE
KATHY J. 0018
16 RD. X 16 RD.

LARRY JERRY ALLEN
& WIFE PENNY BOWDEN
0020
1.06 AC.

SEE PAGE 78-4

SEE PAGE 78-1