

SECTION 21, T.6N., R.2W., S.L.B. & M.

IN WEBER COUNTY

SCALE 1" = 400'

TAXING UNITS: 53

SEE PAGE 46

SEE PAGE 45

SEE PAGE 55

SEE PAGE


59

PAGE

58

SEE PAGE 60-4

SEE PAGE 54-1

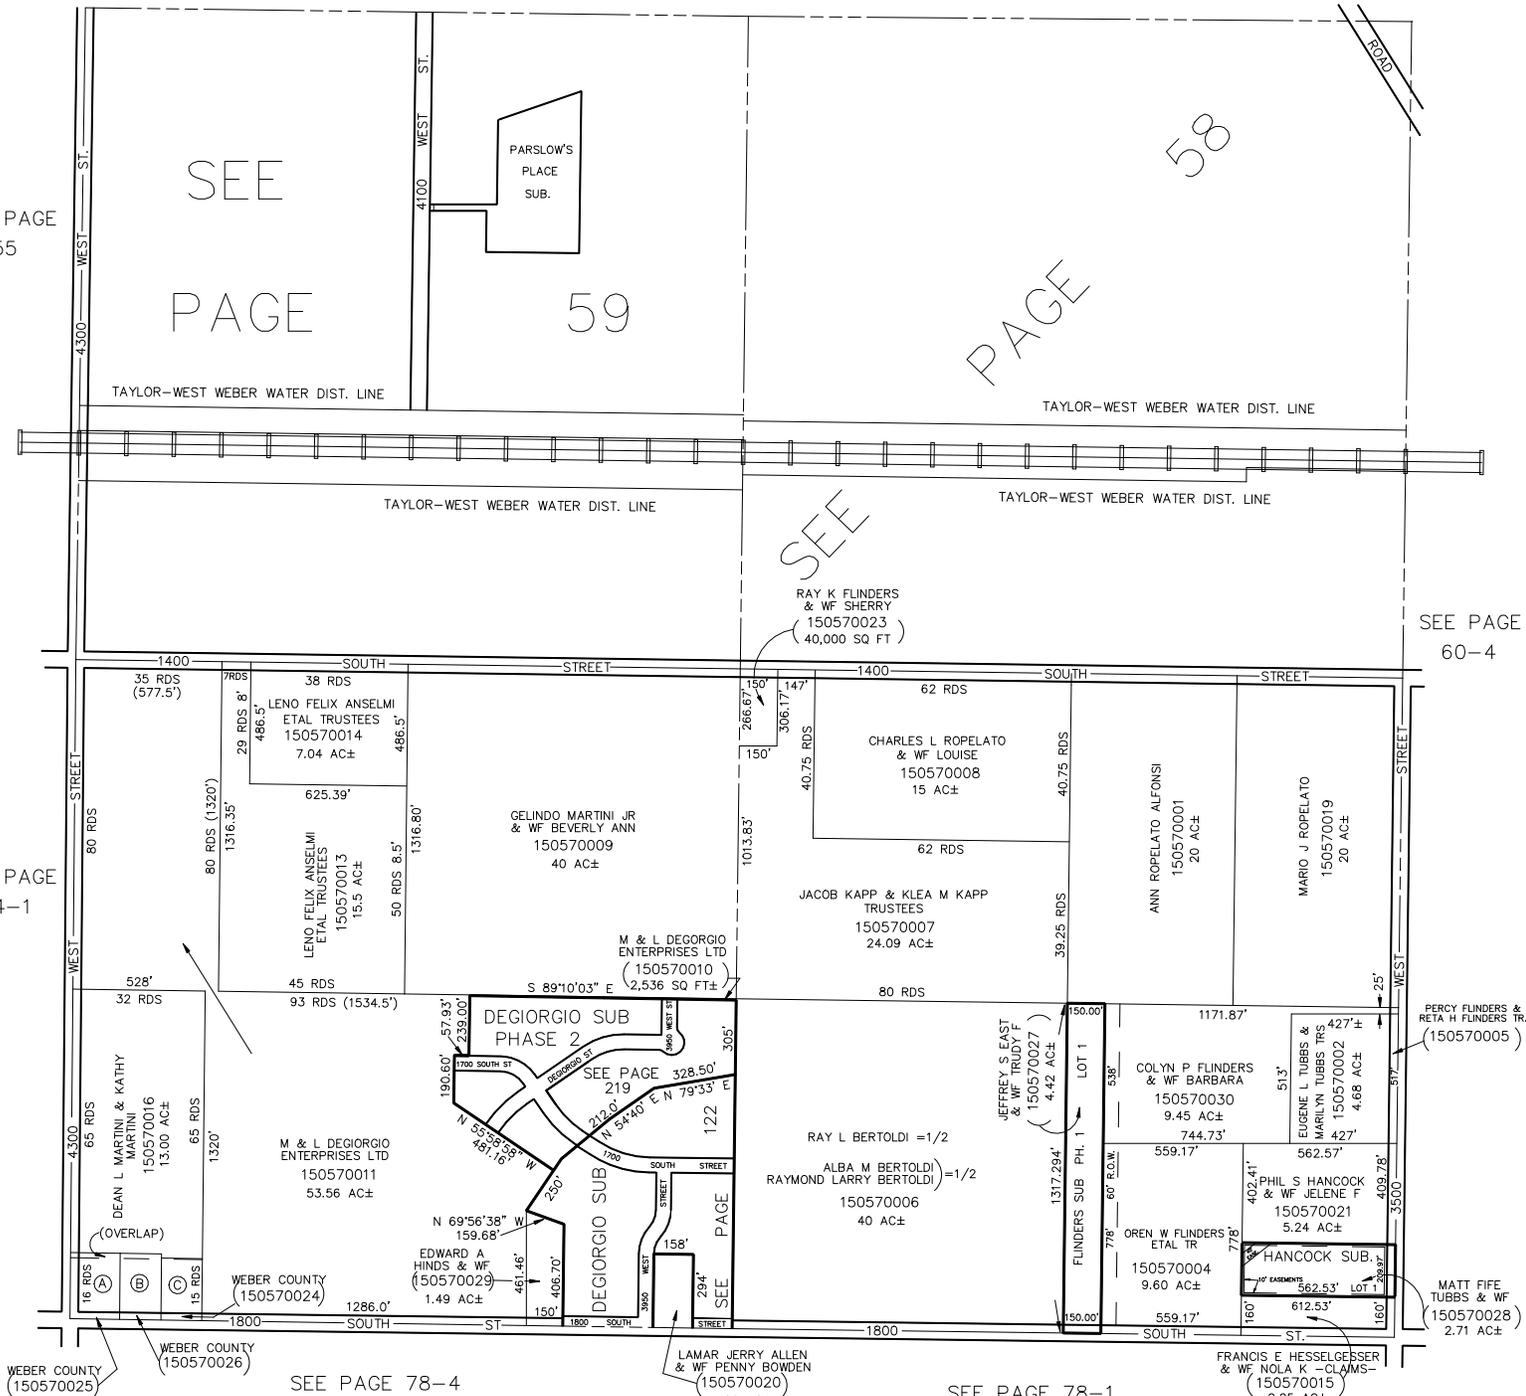

| | | |
|--|---|---|
| <p>GIBSON DAIRY L.C. (A) 150570012 12 RDS X 16 RDS</p> | <p>DON R CARTER & WF JANICE (B) 150570017 10 RDS X 16 RDS</p> | <p>JIMMIE L AURY & WF PARLEEN K (C) 150570018 10 RDS X 15 RDS</p> |
|--|---|---|

SEE PAGE 78-4

SEE PAGE 78-1