

SECTION 21, T.6N., R.2W., S.L.B. & M.

IN WEBER COUNTY

SCALE 1" = 400'

TAXING UNITS: 53

SEE PAGE 46

SEE PAGE 45


SEE PAGE 55

SEE PAGE 59

SEE PAGE 58

SEE PAGE 60-4

SEE PAGE 54-1

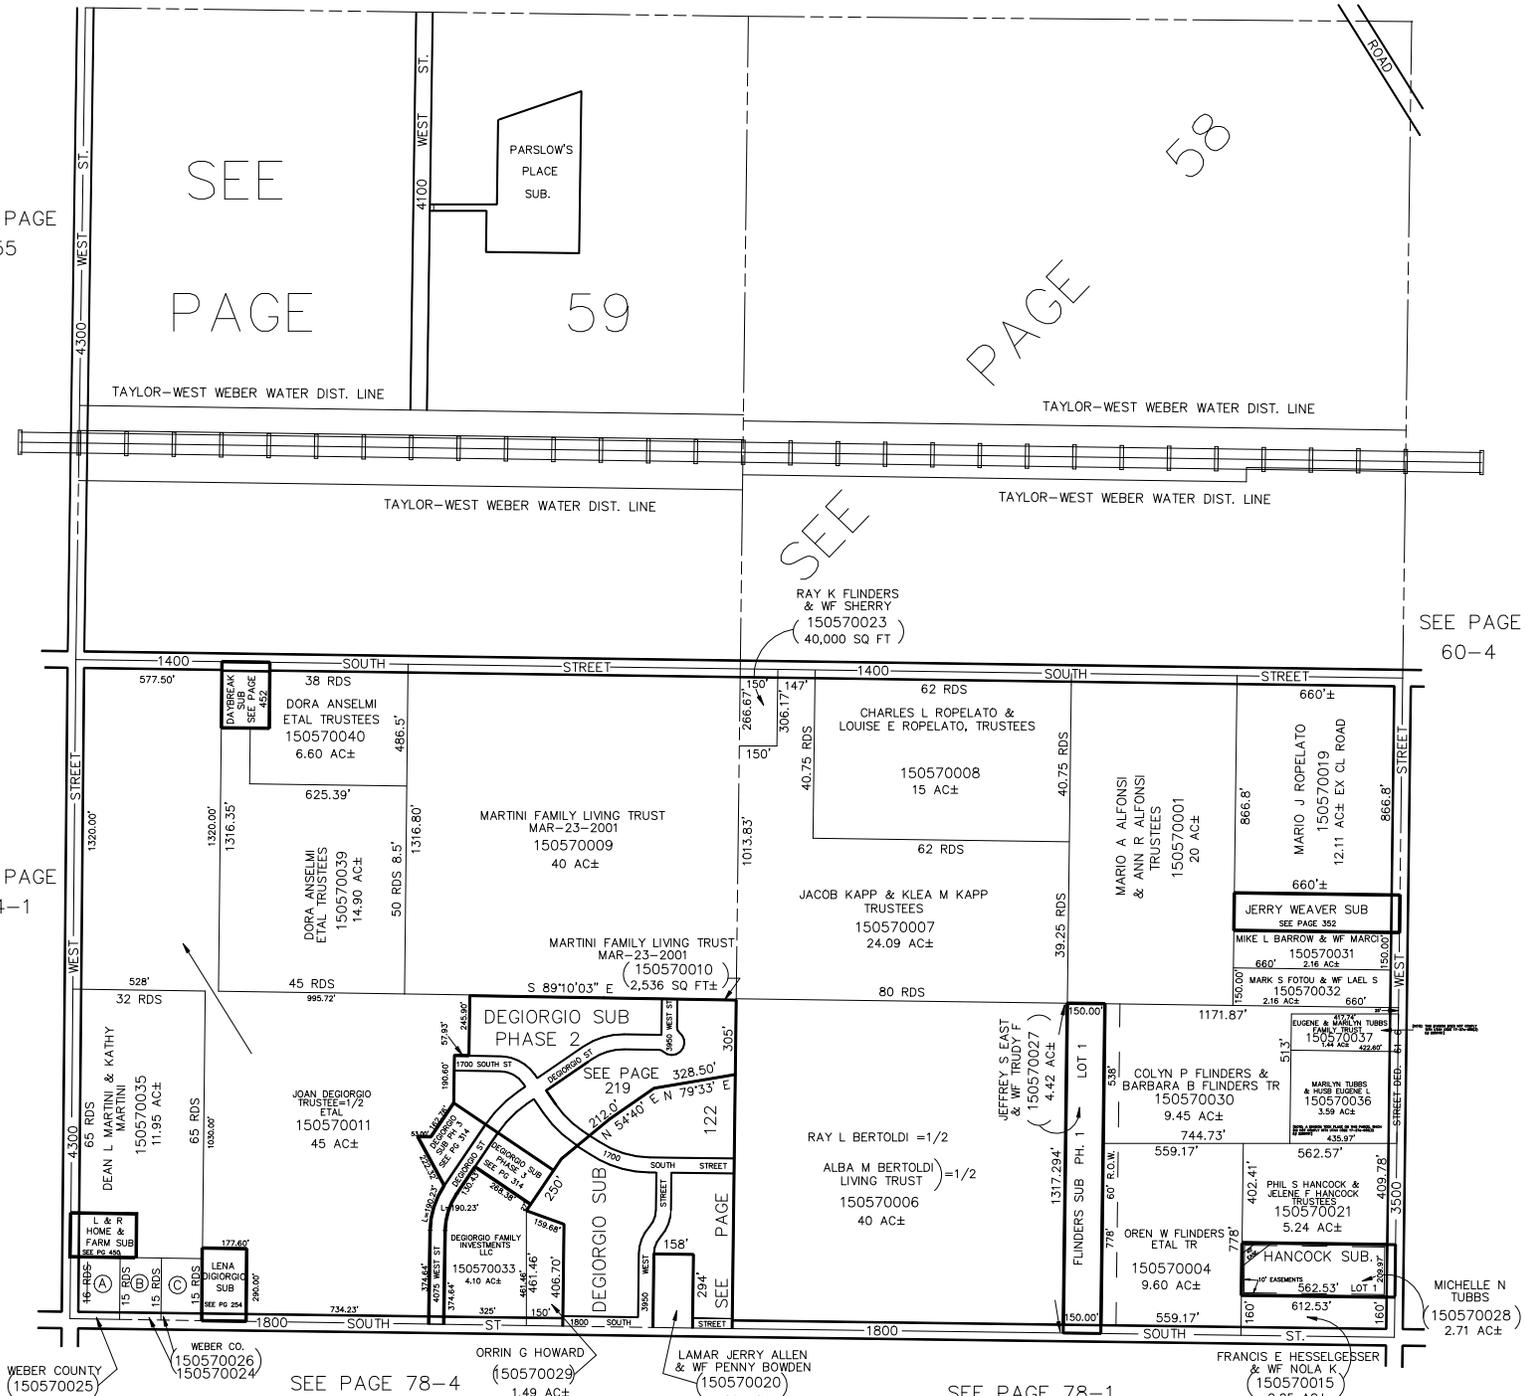

| | | |
|---|---|---|
| <p>(A) GIBSON DAIRY L.C. 150570038 35,977 SQ FT</p> | <p>(B) DON R CARTER & Wf JANICE 150570017 10 RDS X 16 RDS</p> | <p>(C) JIMMIE L. AUTRY & Wf PARLEEN K 150570018 10 RDS X 15 RDS</p> |
|---|---|---|

SEE PAGE 78-4

SEE PAGE 78-1