

NW 1/4
SECTION 23, T.6 N., R.2 W., S.L.B.&M.
 SLATERVILLE & WILSON DISTRICTS

TAXING UNIT 16


SCALE 1"=200'

PREFIX: 15-061

THIS "N.Y. CO." USED
 THE POINT FOR R.R.
 & 1200 S. ST. DEPT.

THIS "N.Y. CO." USED
 THE POINT FOR R.R.
 & 1200 S. ST. DEPT.

PARCEL Nos.
 0046
 0047 TO 0051

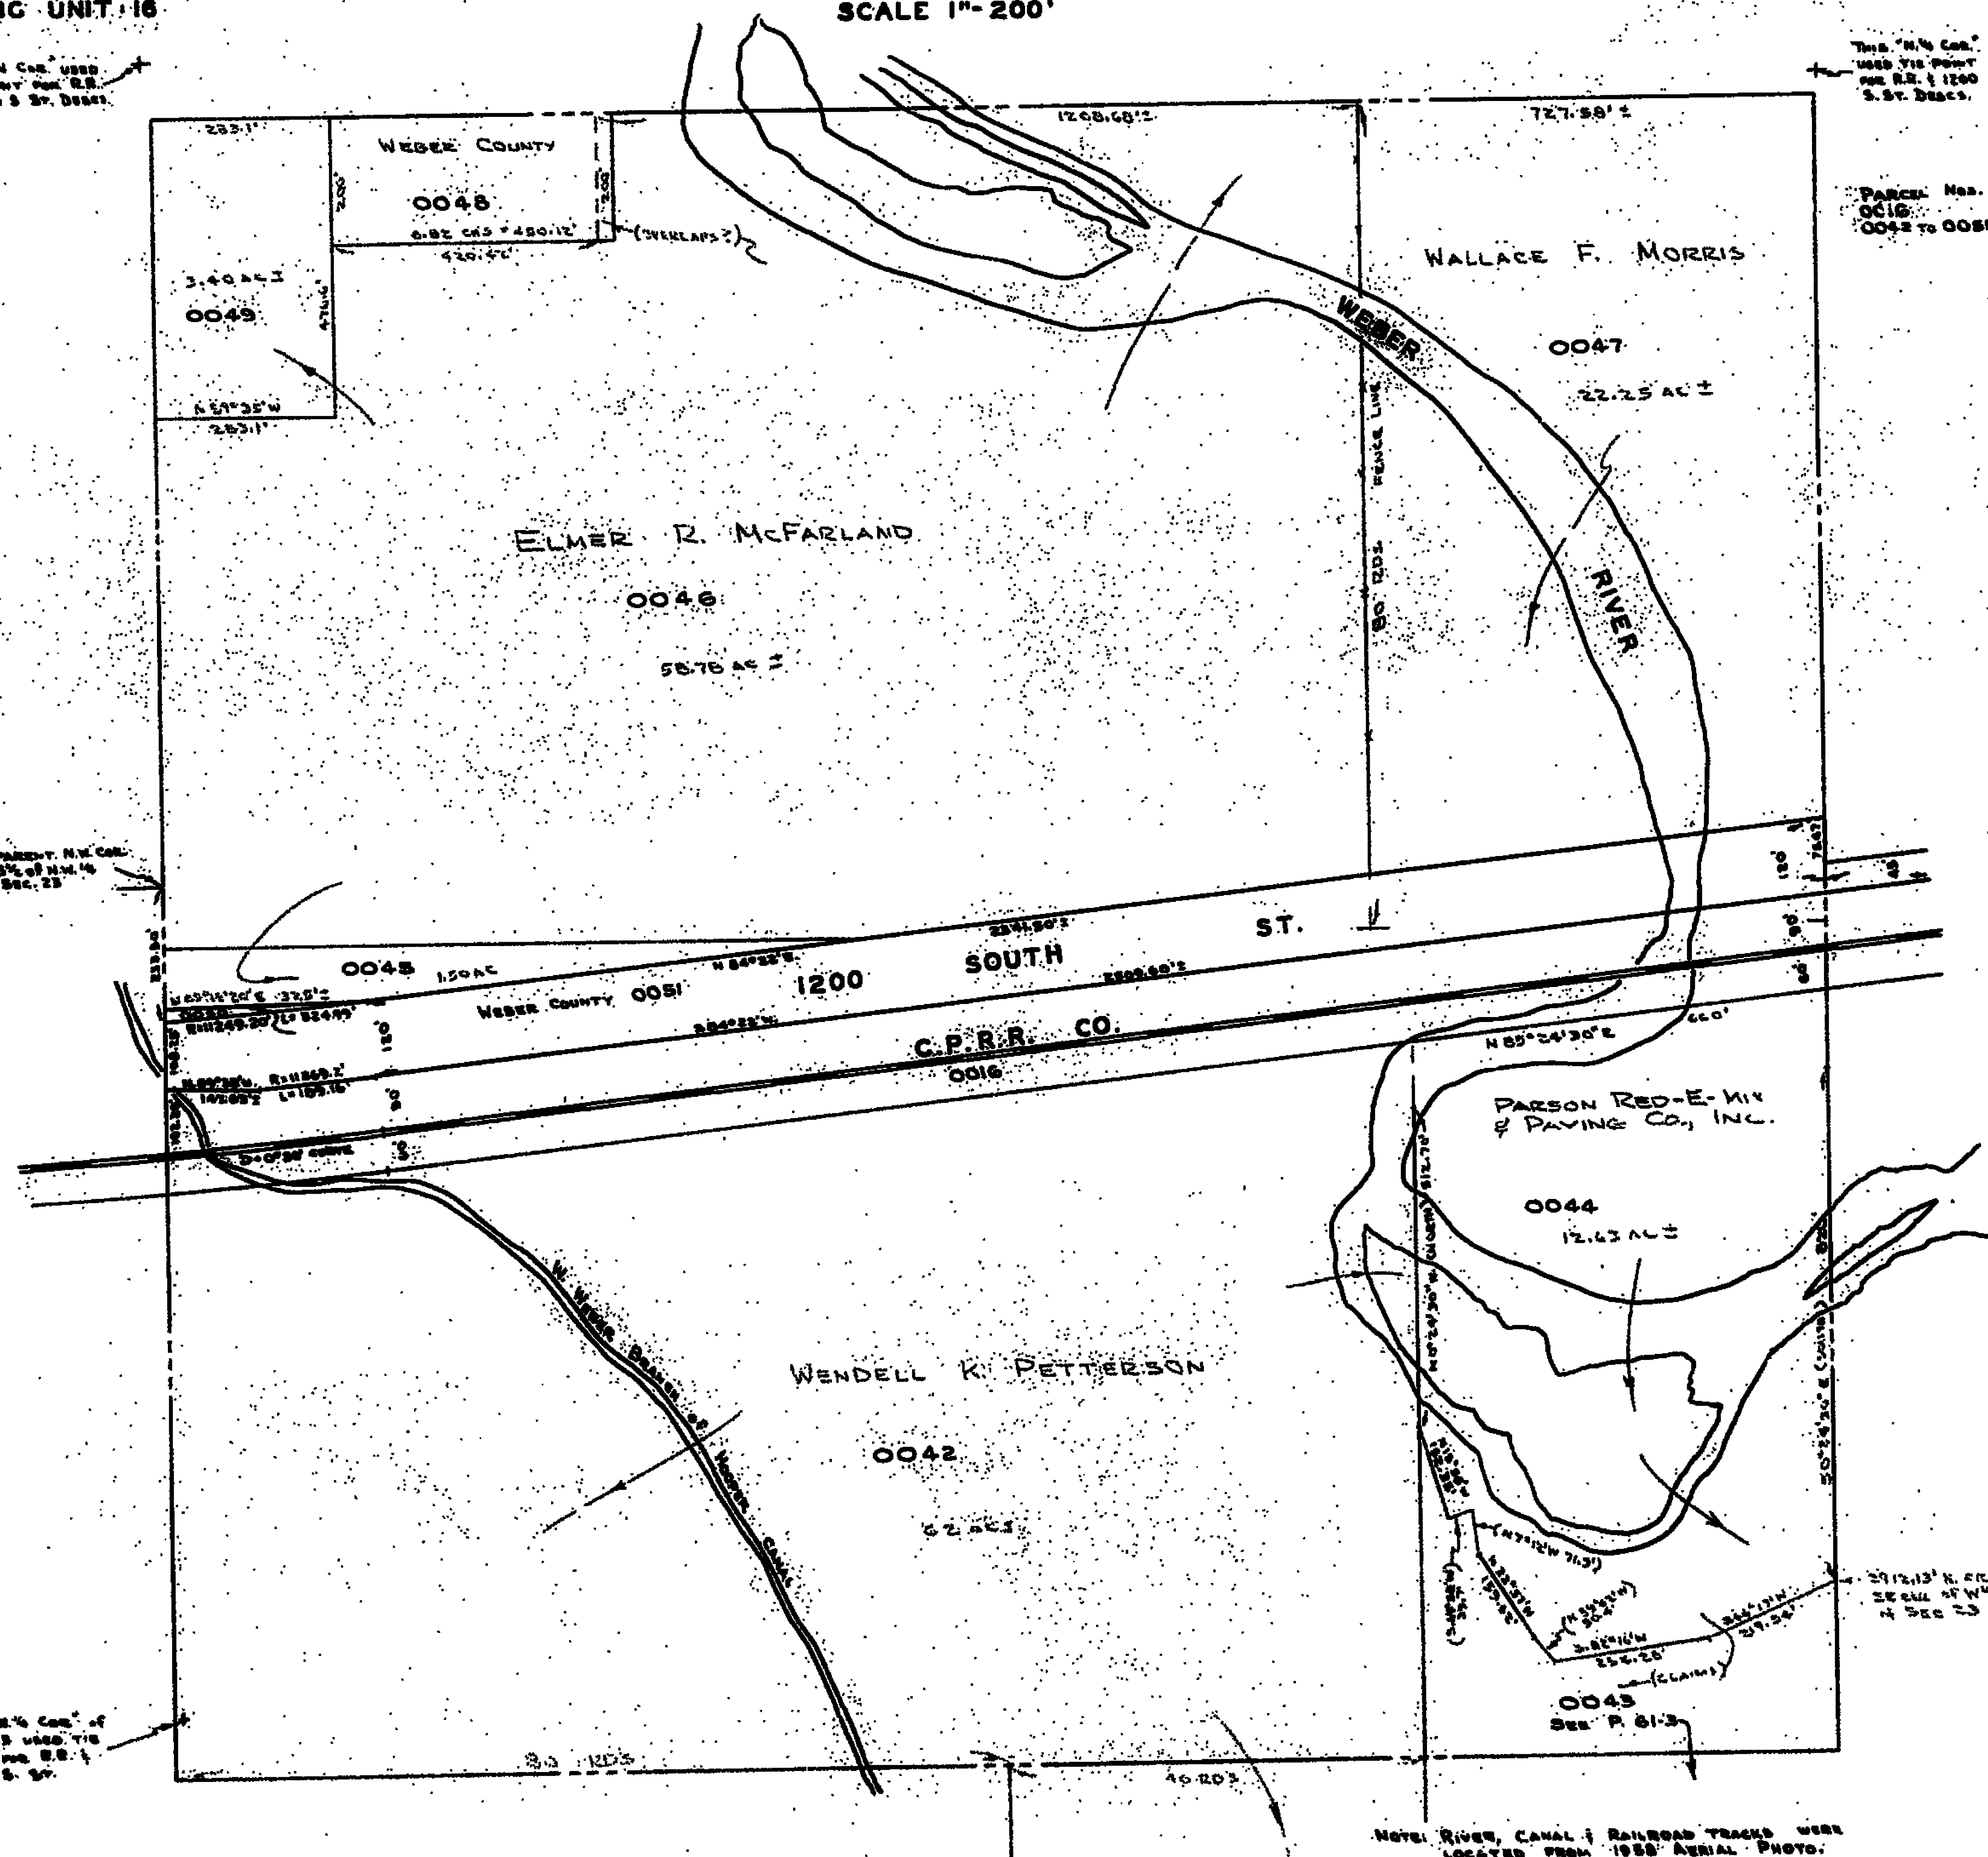

APPROXIMATE N.Y. CO. OF
 5% OF N.Y. CO. OF
 SEC. 23

THIS "N.Y. CO." OF
 SEC. 23 USED THE
 POINT FOR R.R. &
 1200 S. ST.