

N.W. 1/4
SECTION 23, T.6N., R.2W., S.L.B.&M.
 SLATERVILLE & WILSON DISTRICTS

61-4

TAXING UNIT: 16

SCALE 1"=200'


PREFIX: 15-061

SEE PAGE 41

THIS "N.W. COR." USED
 THE POINT FOR R.R.
 & 1200 S. ST. DECS.

THIS "N.W. COR." USED
 THE POINT FOR R.R. & 1200
 S. ST. DECS.

PARCEL Nos
 0016
 0042 to 0051

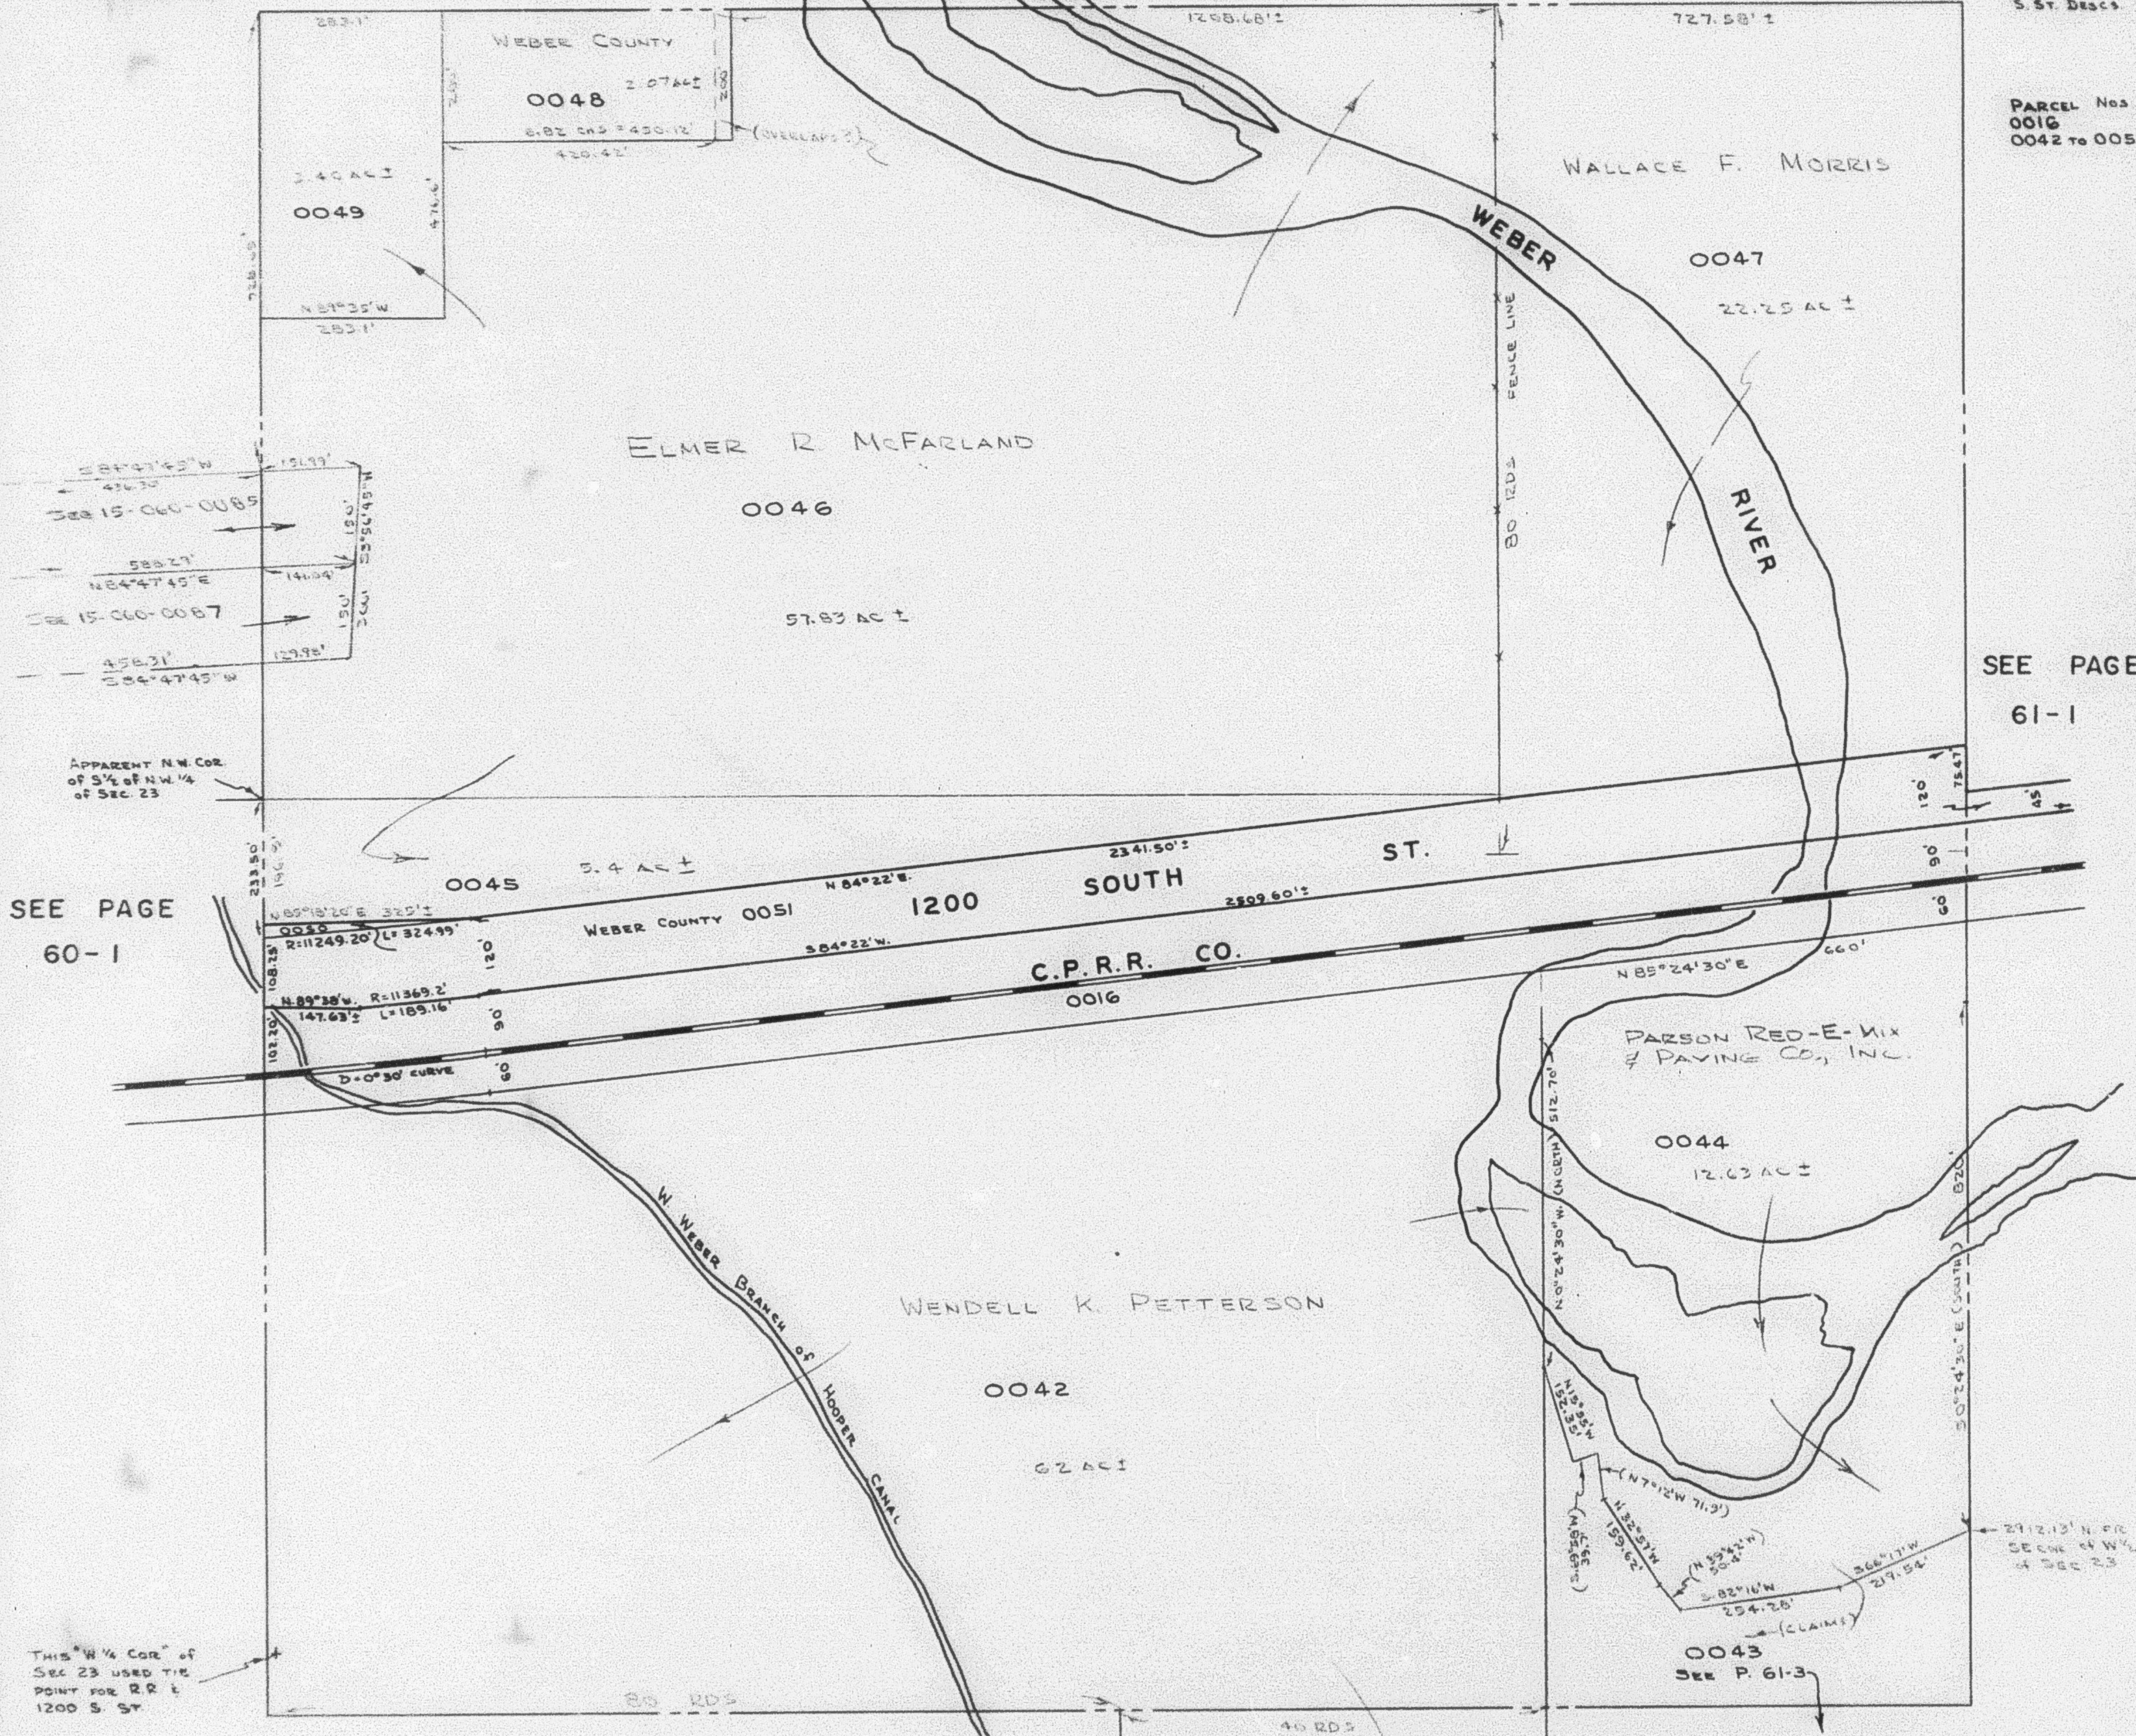

SEE PAGE
 61-1

SEE PAGE
 60-1

NOTE: RIVER, CANAL & RAILROAD TRACKS WERE
 LOCATED FROM 1958 AERIAL PHOTO.

SEE PAGE 61-3