

NW. 1/4
SECTION 23, T.6N., R.2W., S.L.B.&M.
SLATERVILLE & WILSON DISTRICTS

61-4

TAXING UNIT: 16

SCALE 1"=200'

PREFIX: 15-061

SEE PAGE 41

This "N 1/4 Cor." USED TIS POINT FOR R.R. & 1200 S. ST. DISTS.


Parcel Nos. 0016 0042 to 0051

SEE PAGE 61-1

SEE PAGE 60-1

SEE PAGE 61-3

R.B. 2-75

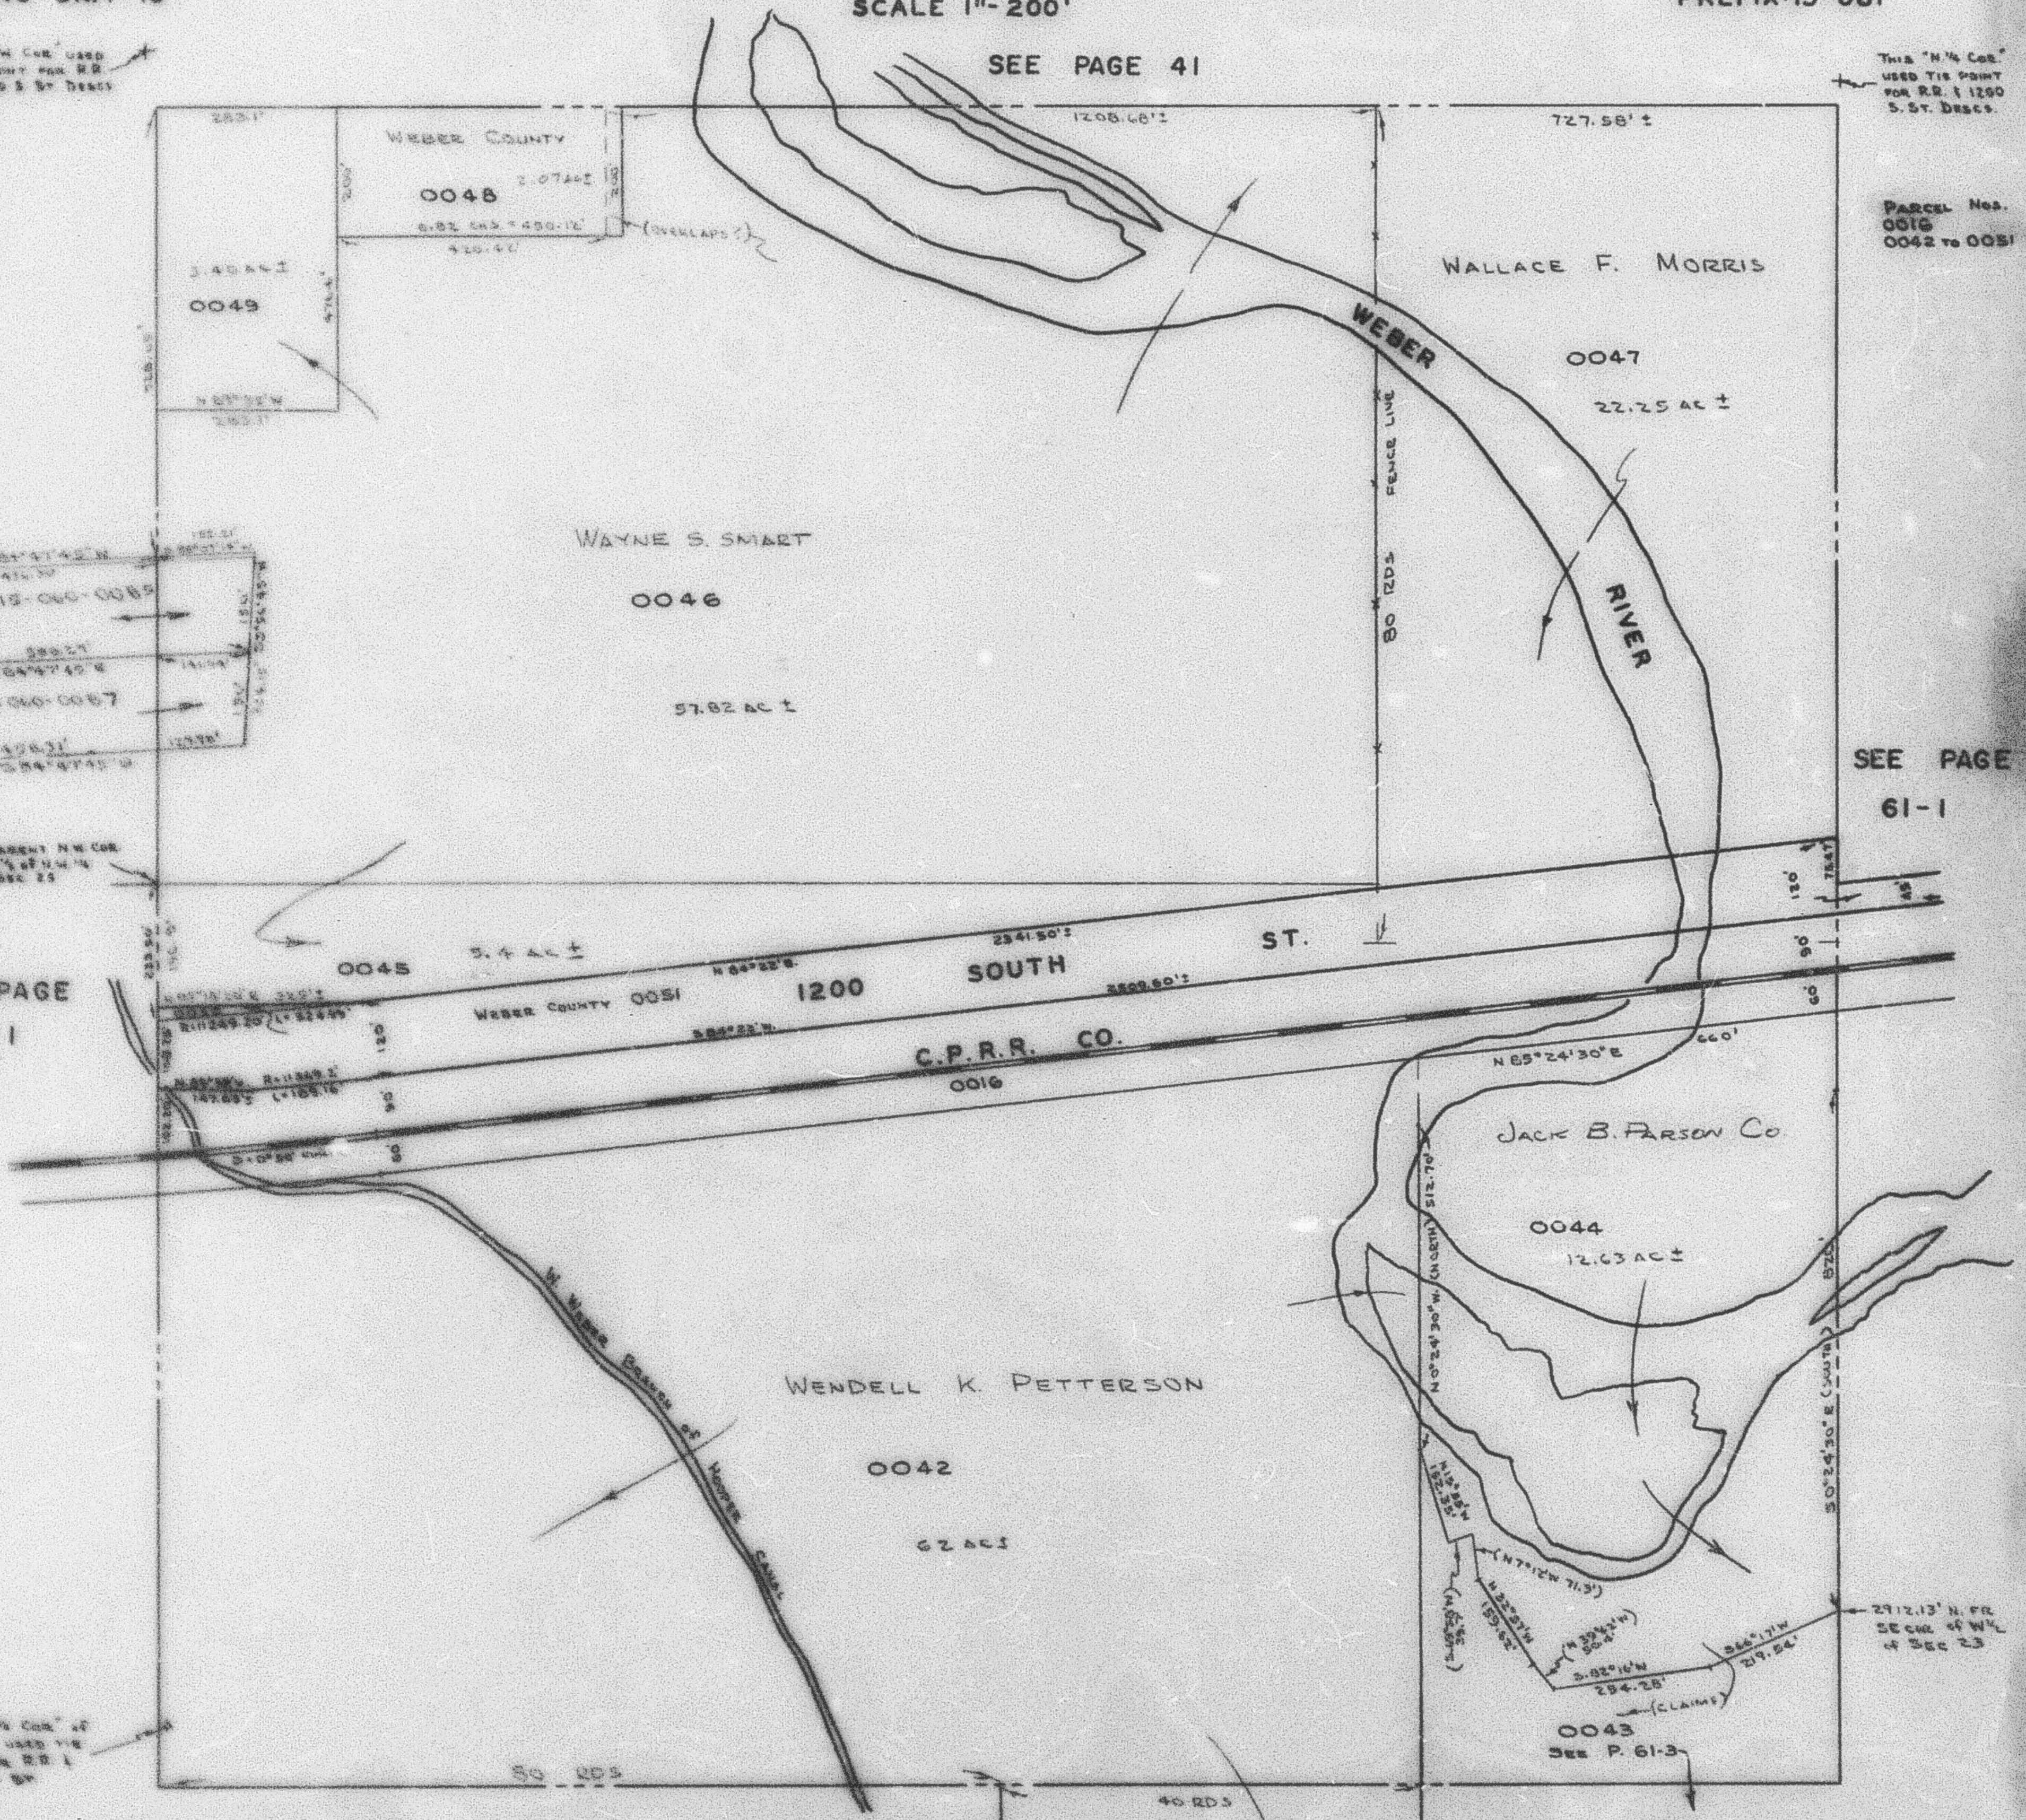

This "N 1/4 Cor." of Sec 23 used via survey for R.R. & 1200 S. ST.

NOTE: RIVER, CANAL & RAILROAD TRACKS WERE LOCATED FROM 1958 AERIAL PHOTO.