


N.E. 1/4
SECTION 23, T.6 N., R.2 W., S.L.B.&M.
SLATERVILLE, MARRIOTT & WILSON DISTRICTS
& WEST HAVEN CITY

61-1

TAXING UNIT: 16,276

SCALE 1" = 200'
SEE PAGE 40

PREFIX: 15-061
ALSO SEE P. 61-2, 61-3 & 61-4

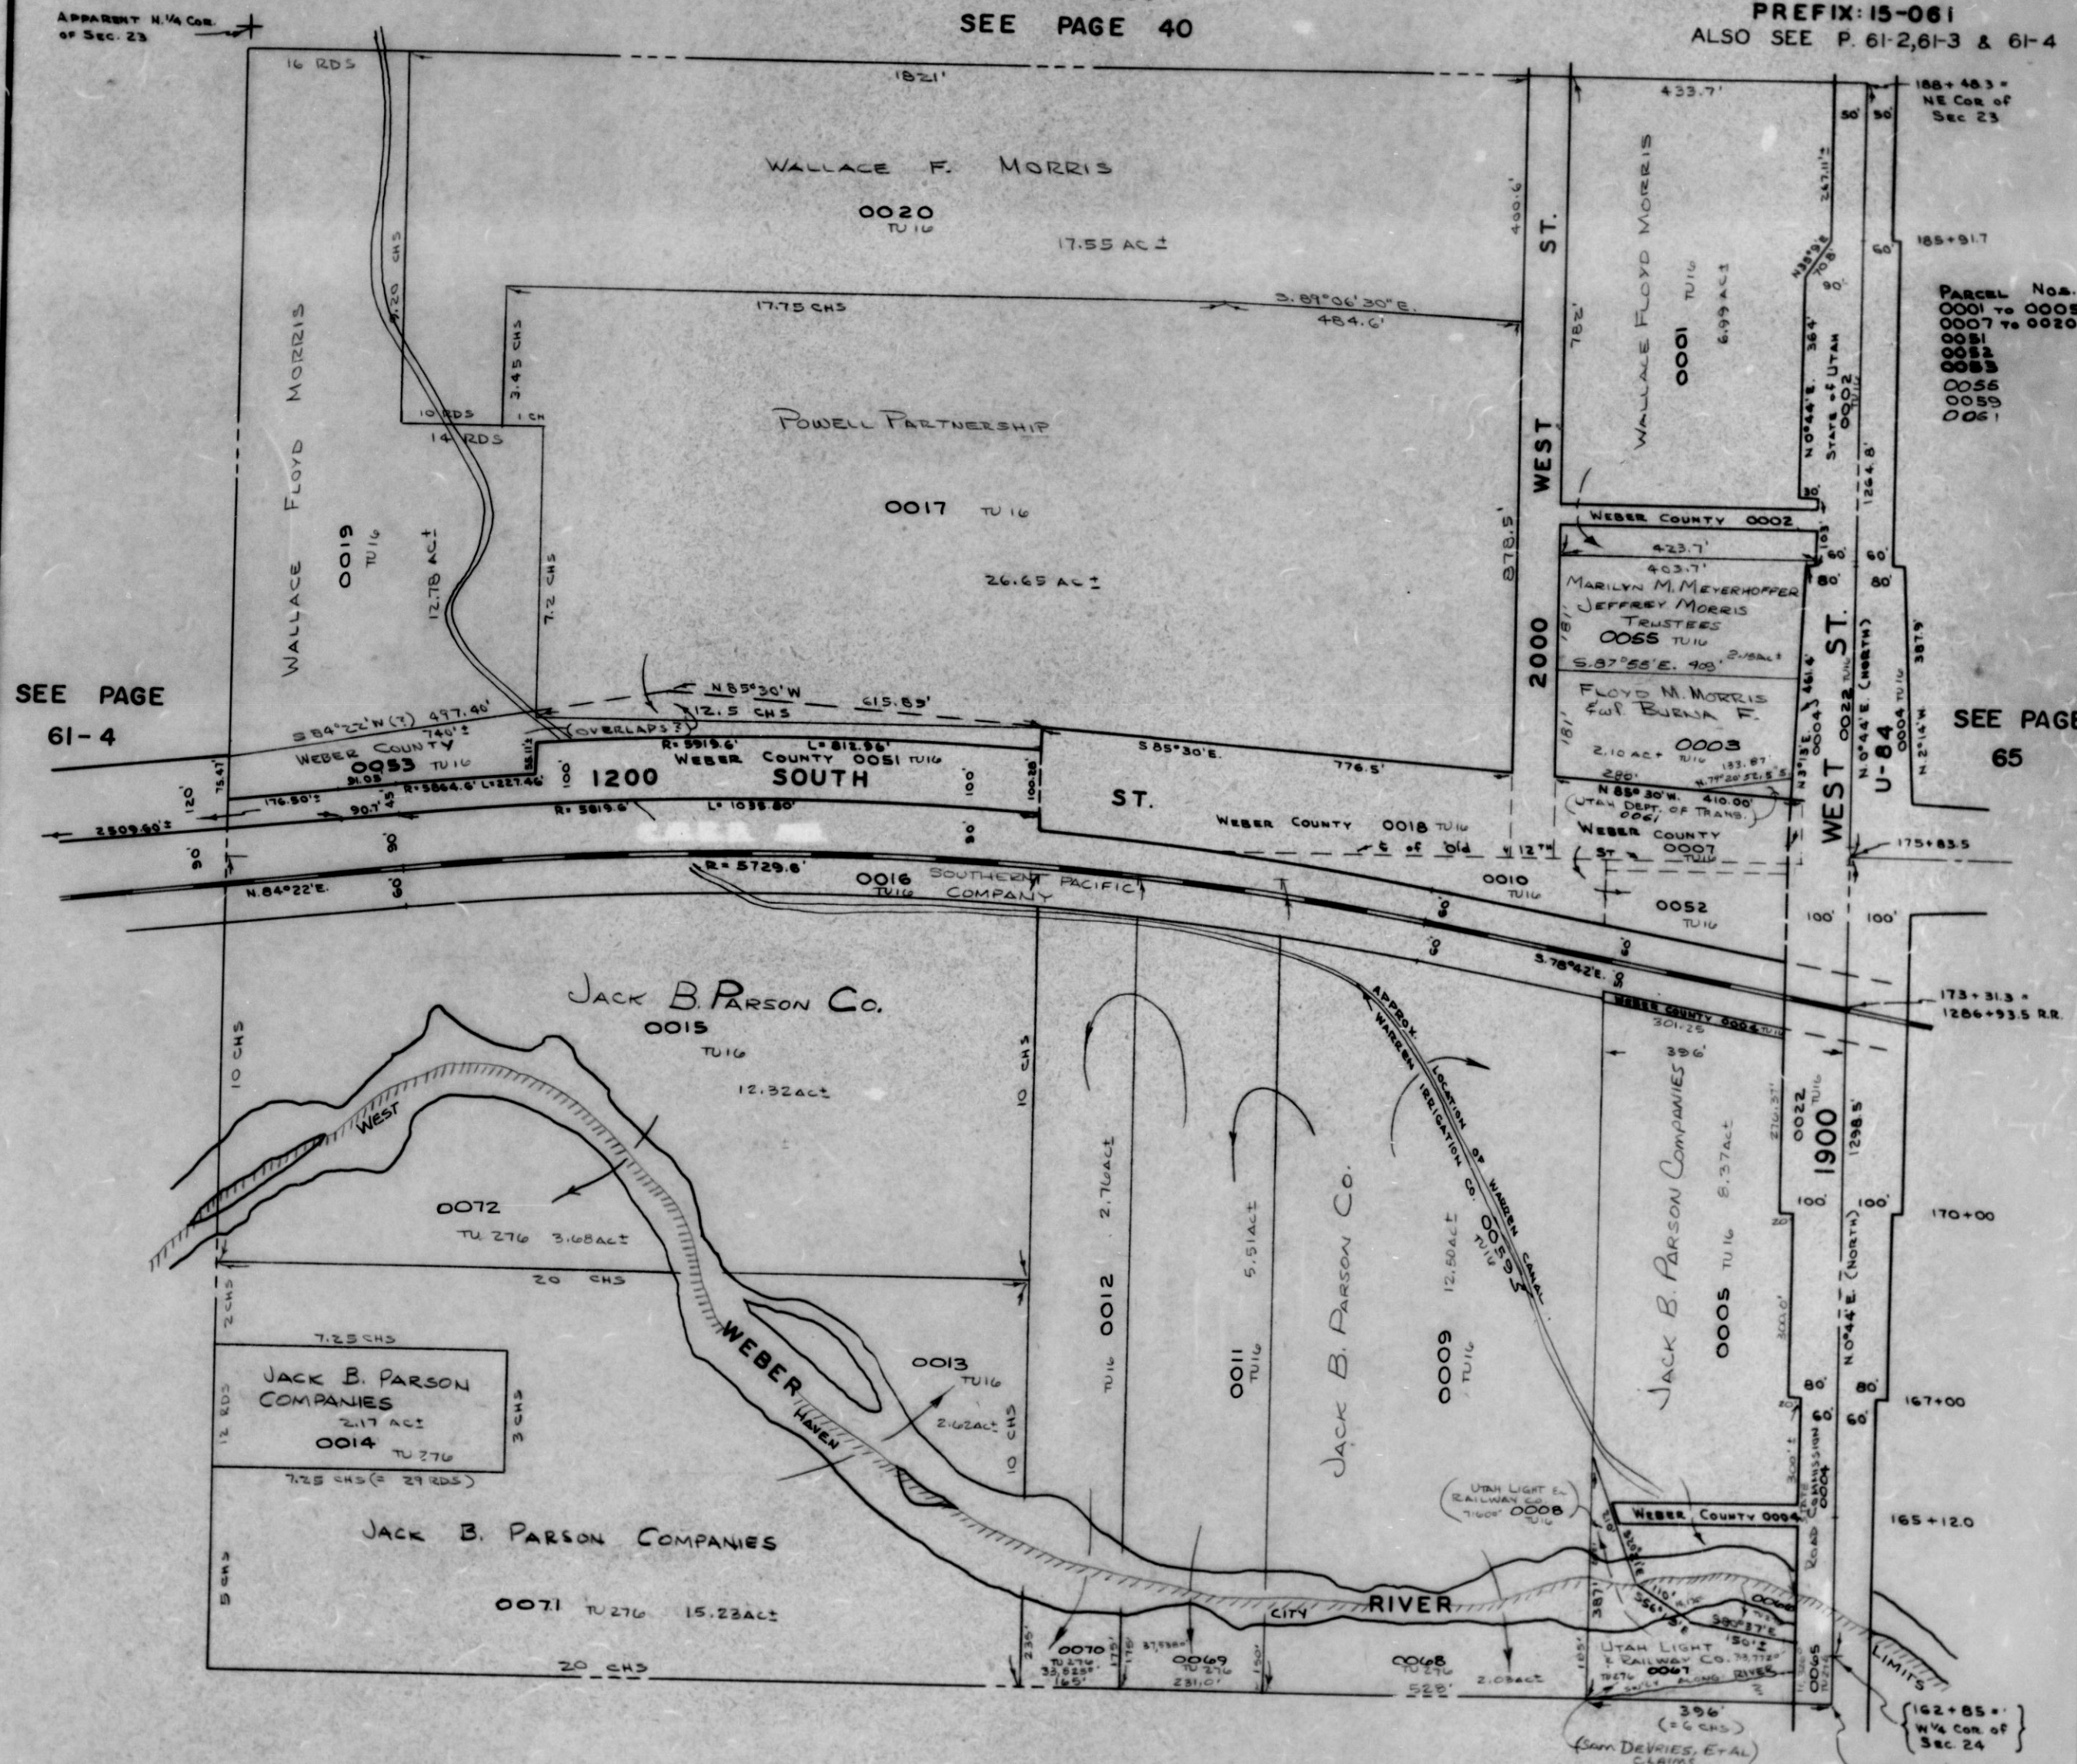

SEE PAGE
61-4

SEE PAGE
65

SEE PAGE 61-2

NOTE: RIVER, ROAD & RAILROAD TRACKS WERE
LOCATED FROM 1958 AERIAL PHOTO.
WARREN CANAL FROM 1970 AERIAL PHOTO.

STANDARD S.E. COR.
OF NE 1/4 OF SEC. 24