


N.E. 1/4
SECTION 24, T.6N., R.2W., S.L.B.&M.
MARRIOTT DISTRICT

TAXING UNITS 16, 17, 22

SCALE 1" = 200'

PREFIX: 15-062
ALSO SEE P. 62-1, 2

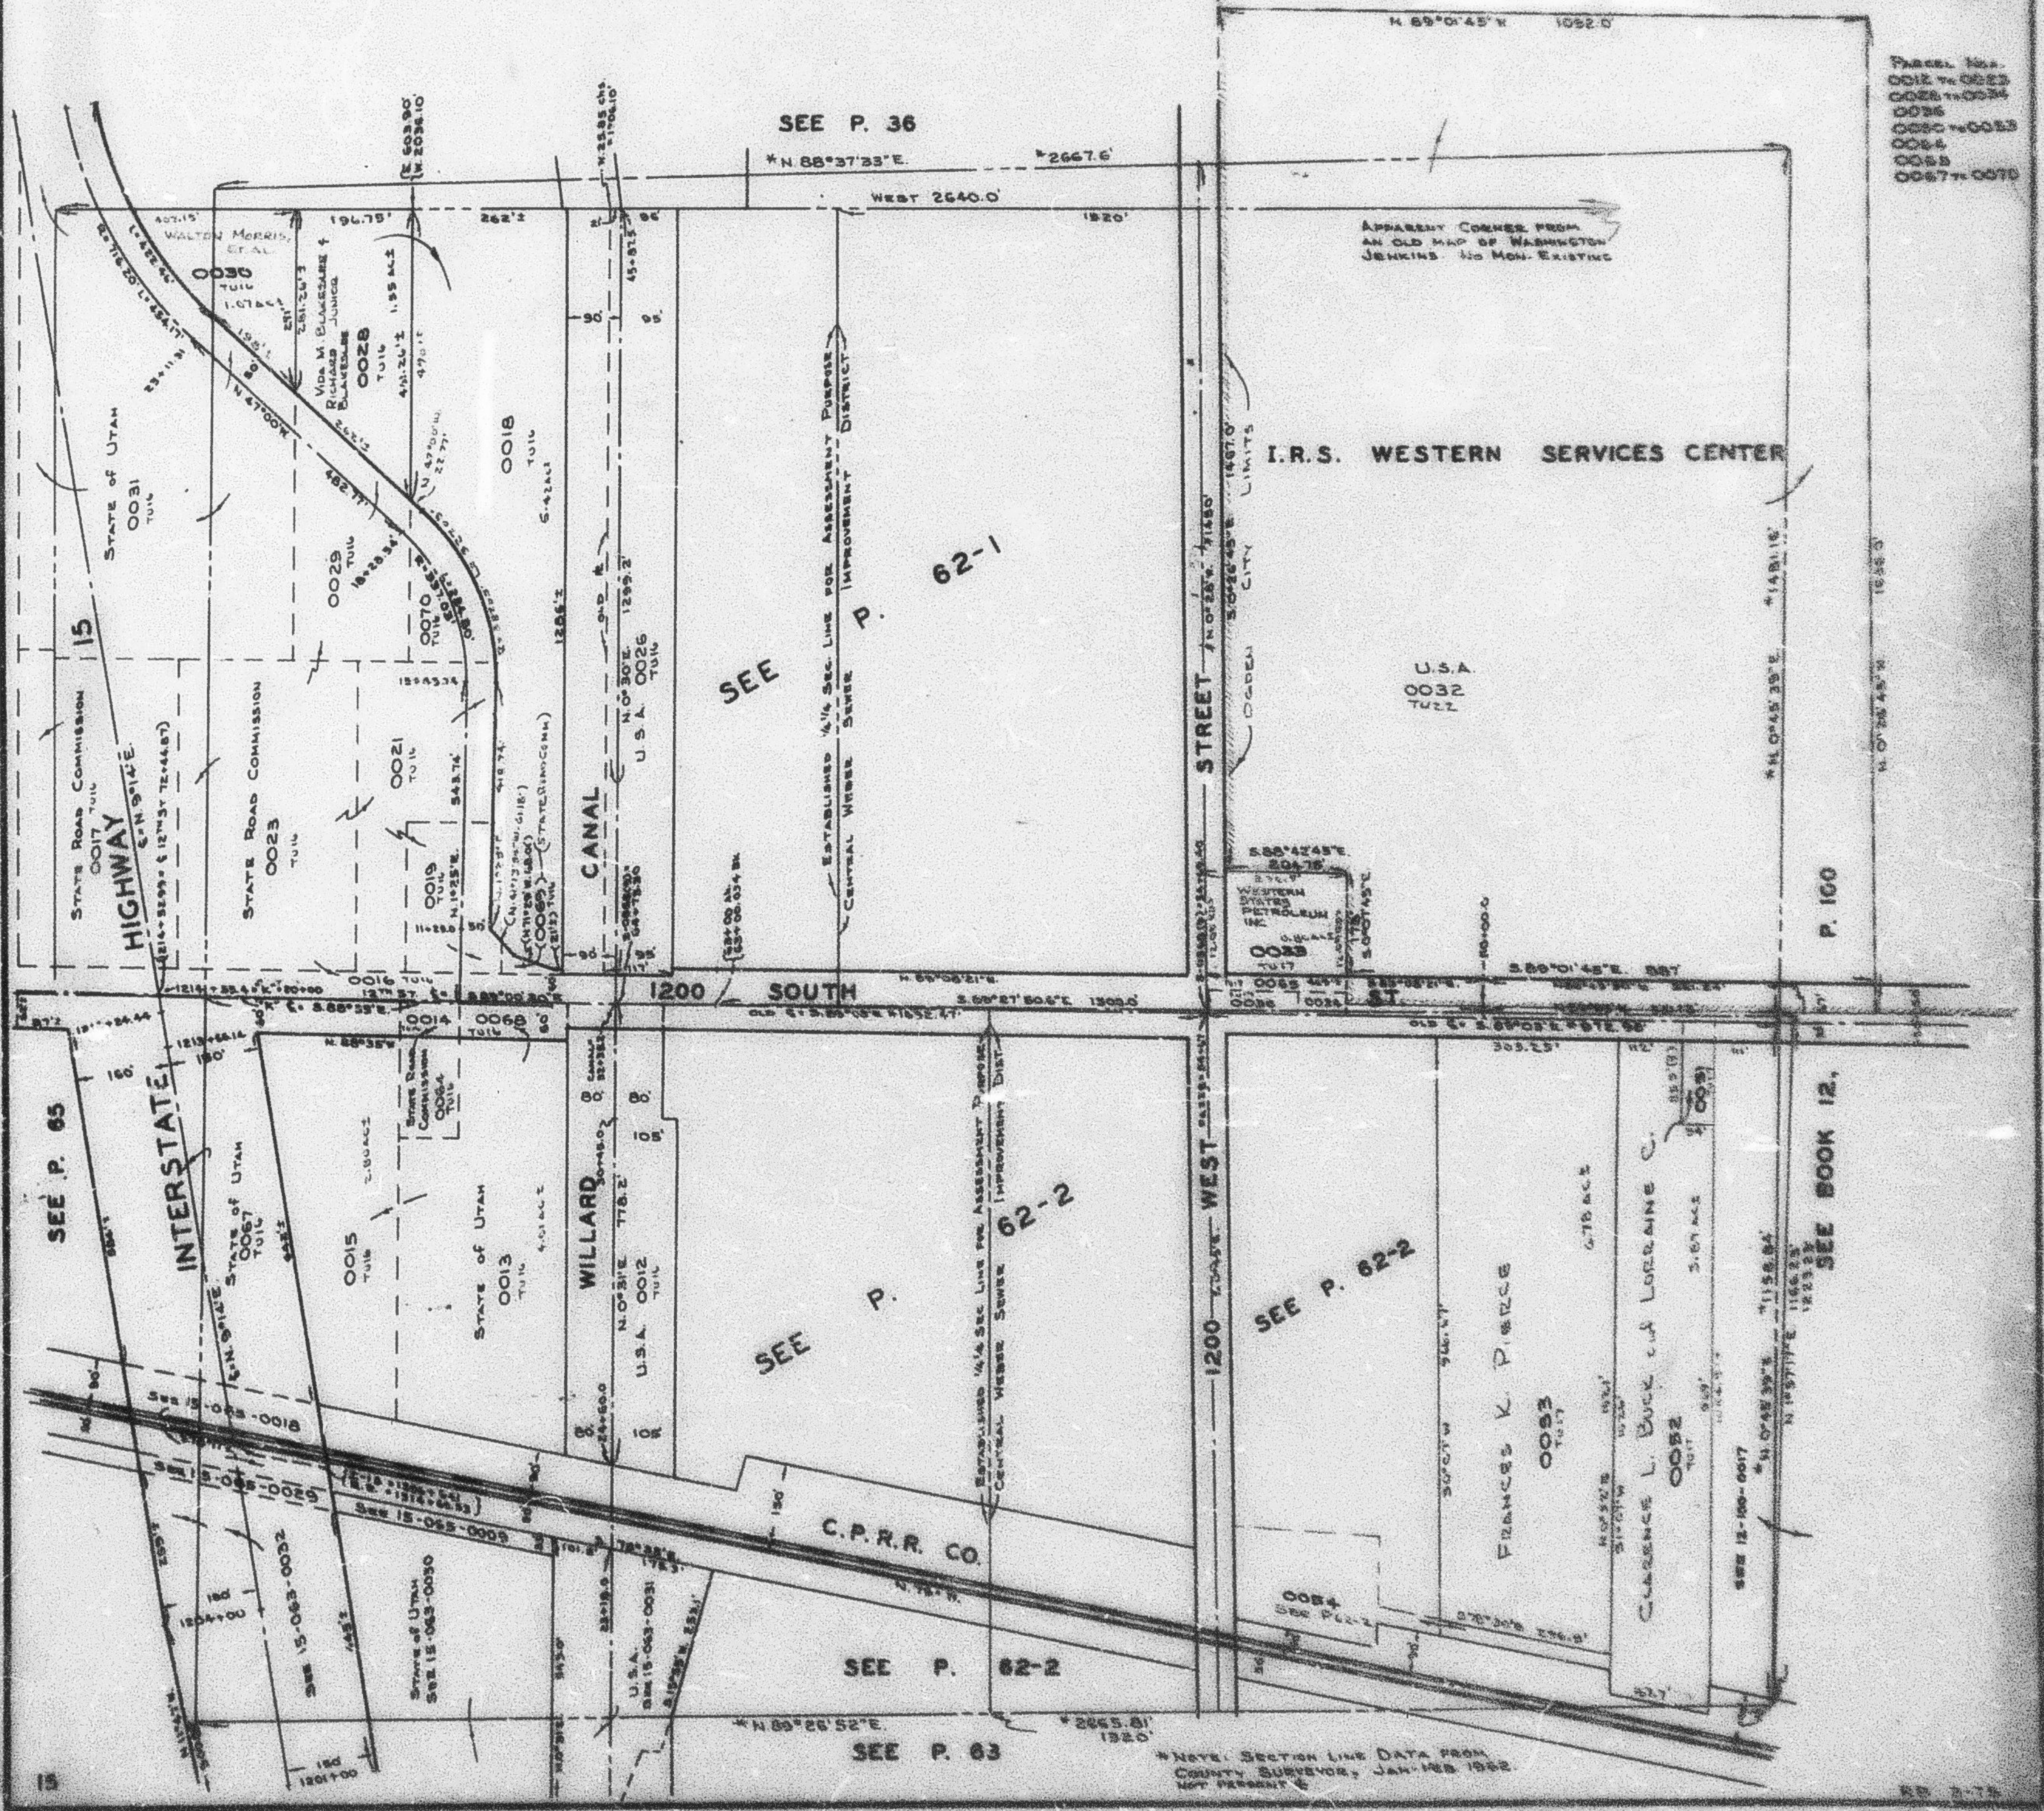

Parcel No.
0012 to 0023
0024 to 0034
0035
0036 to 0053
0054
0055
0056 to 0070

APPARENT CORNER FROM
AN OLD MAP OF WASHINGTON
JENKINS. NO MON. EXISTING

I.R.S. WESTERN SERVICES CENTER

U.S.A.
0032
TULL

P. 100

SEE BOOK 12.

*NOTE: SECTION LINE DATA FROM
COUNTY SURVEYOR, JAN-MAR 1962
NOT PRESENT