


NE 1/4
SECTION 24, T.6N., R.2W., S.L.B. & M.

IN MARRIOTT-SLATERVILLE CITY, OGDEN CITY & WEBER COUNTY

TAXING UNITS: 25, 361, 362

SCALE 1" = 200'

SEE PAGE 36

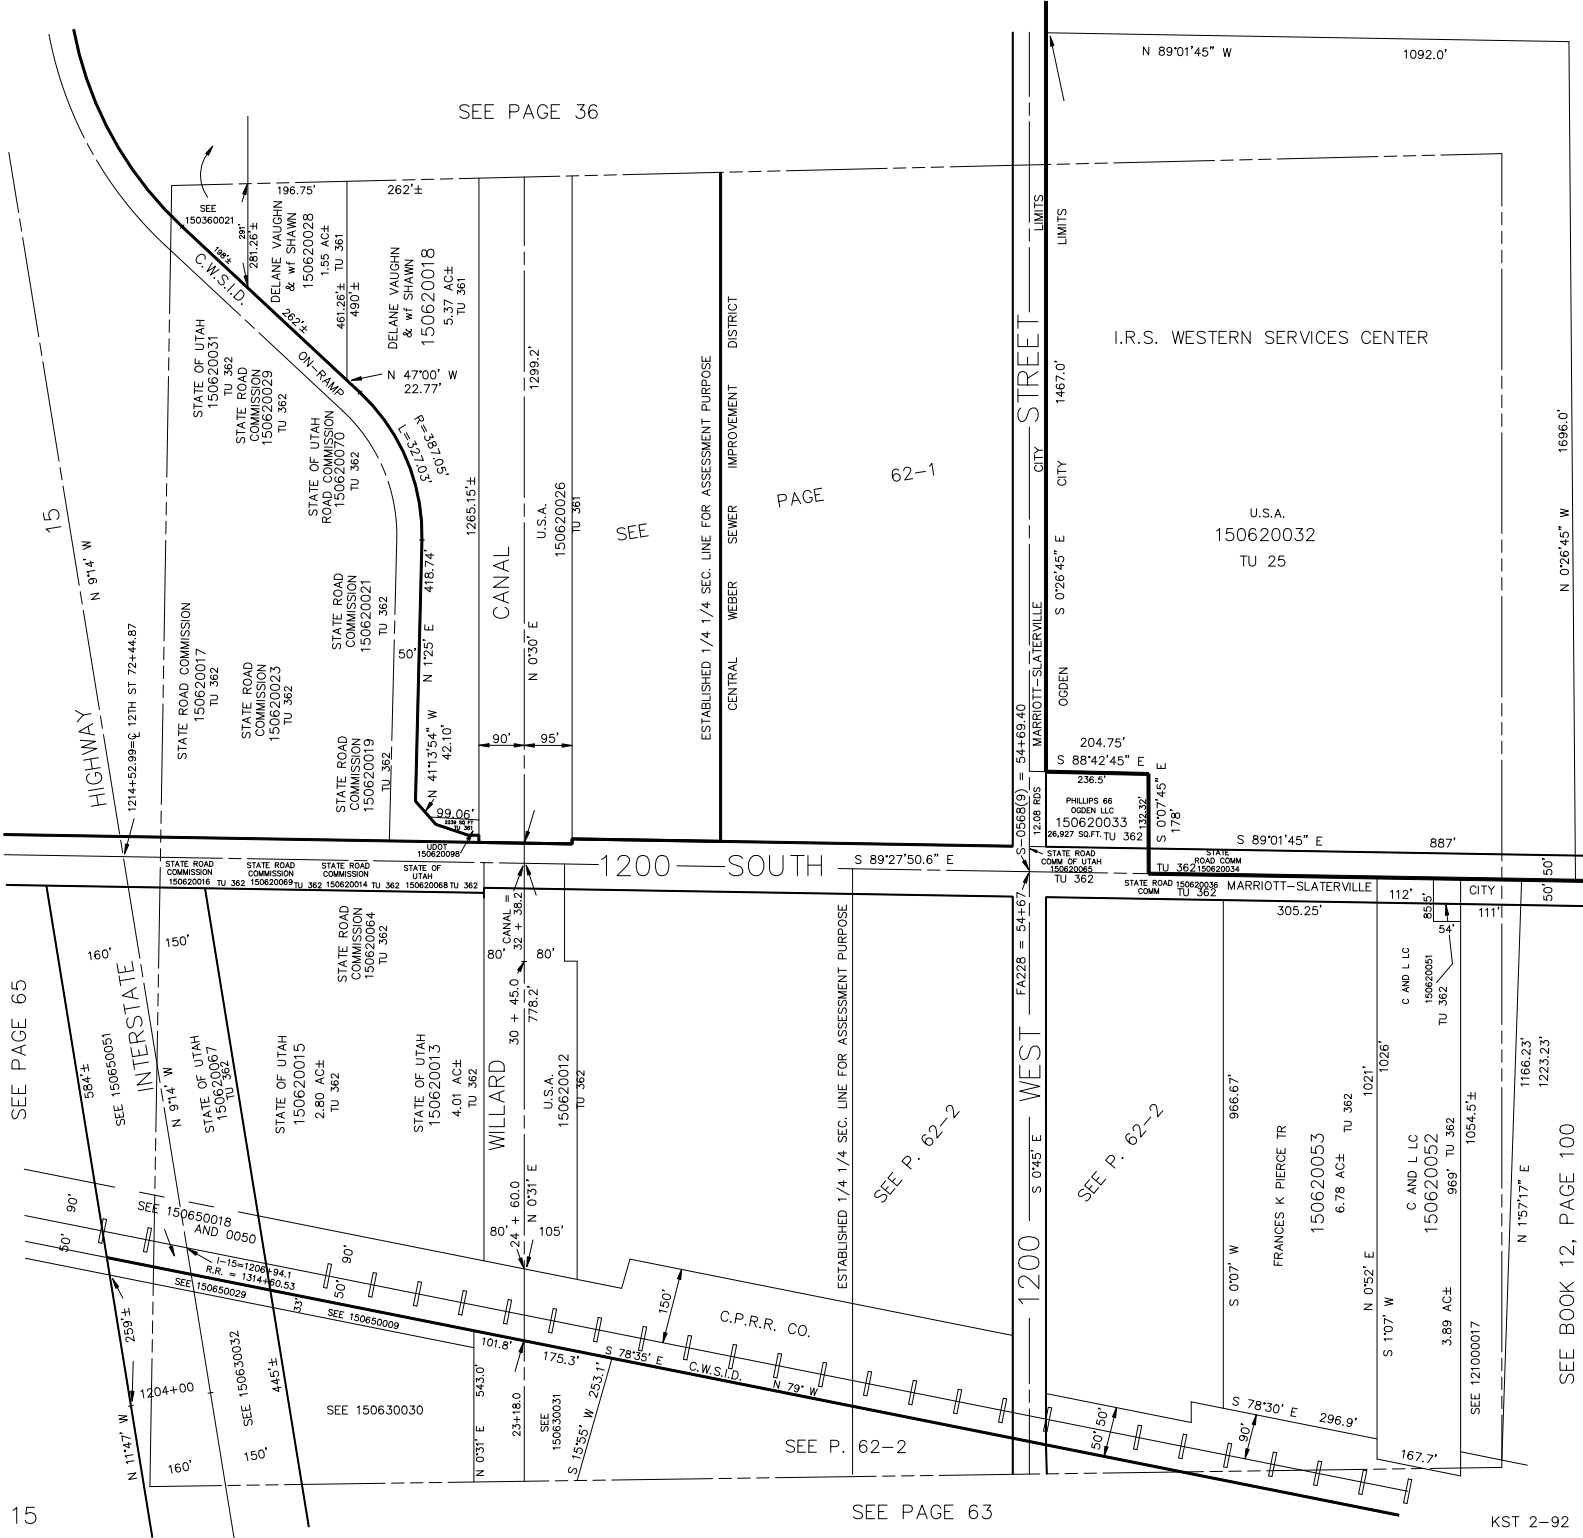

PAGE 62-1

SEE P. 62-2

SEE P. 62-2

SEE P. 62-2

SEE PAGE 63

SEE BOOK 12, PAGE 100

SEE PAGE 65

15

KST 2-92

I.R.S. WESTERN SERVICES CENTER

U.S.A.
150620032
TU 25

FRANCES K PIERCE TR
150620053
6.78 AC± TU 362

C AND L LC
150620052
969' TU 362

WILLARD
STATE OF UTAH
150620013
4.01 AC± TU 362

C.P.R.R. CO.
C.W.S.I.D.

STATE OF UTAH
150620031
TU 362
STATE ROAD COMMISSION
150620029
TU 362
STATE OF UTAH
150620070
TU 362
ON-RAMP

STATE ROAD COMMISSION
150620017
TU 362
STATE ROAD COMMISSION
150620023
TU 362
STATE ROAD COMMISSION
150620021
TU 362
STATE ROAD COMMISSION
150620019
TU 362

STATE OF UTAH
150620015
2.80 AC± TU 362

SEE 150630030

STATE OF UTAH
150620067
TU 362


SEE 150630031

SEE 150630030

SEE 150630030

