


SE 1/4  
SECTION 24, T.6N., R.2W., S.L.B. & M.

IN WEST HAVEN CITY & IN MARRIOTT-SLATERVILLE CITY

TAXING UNIT: 277, 361, 362

SCALE 1" = 200'

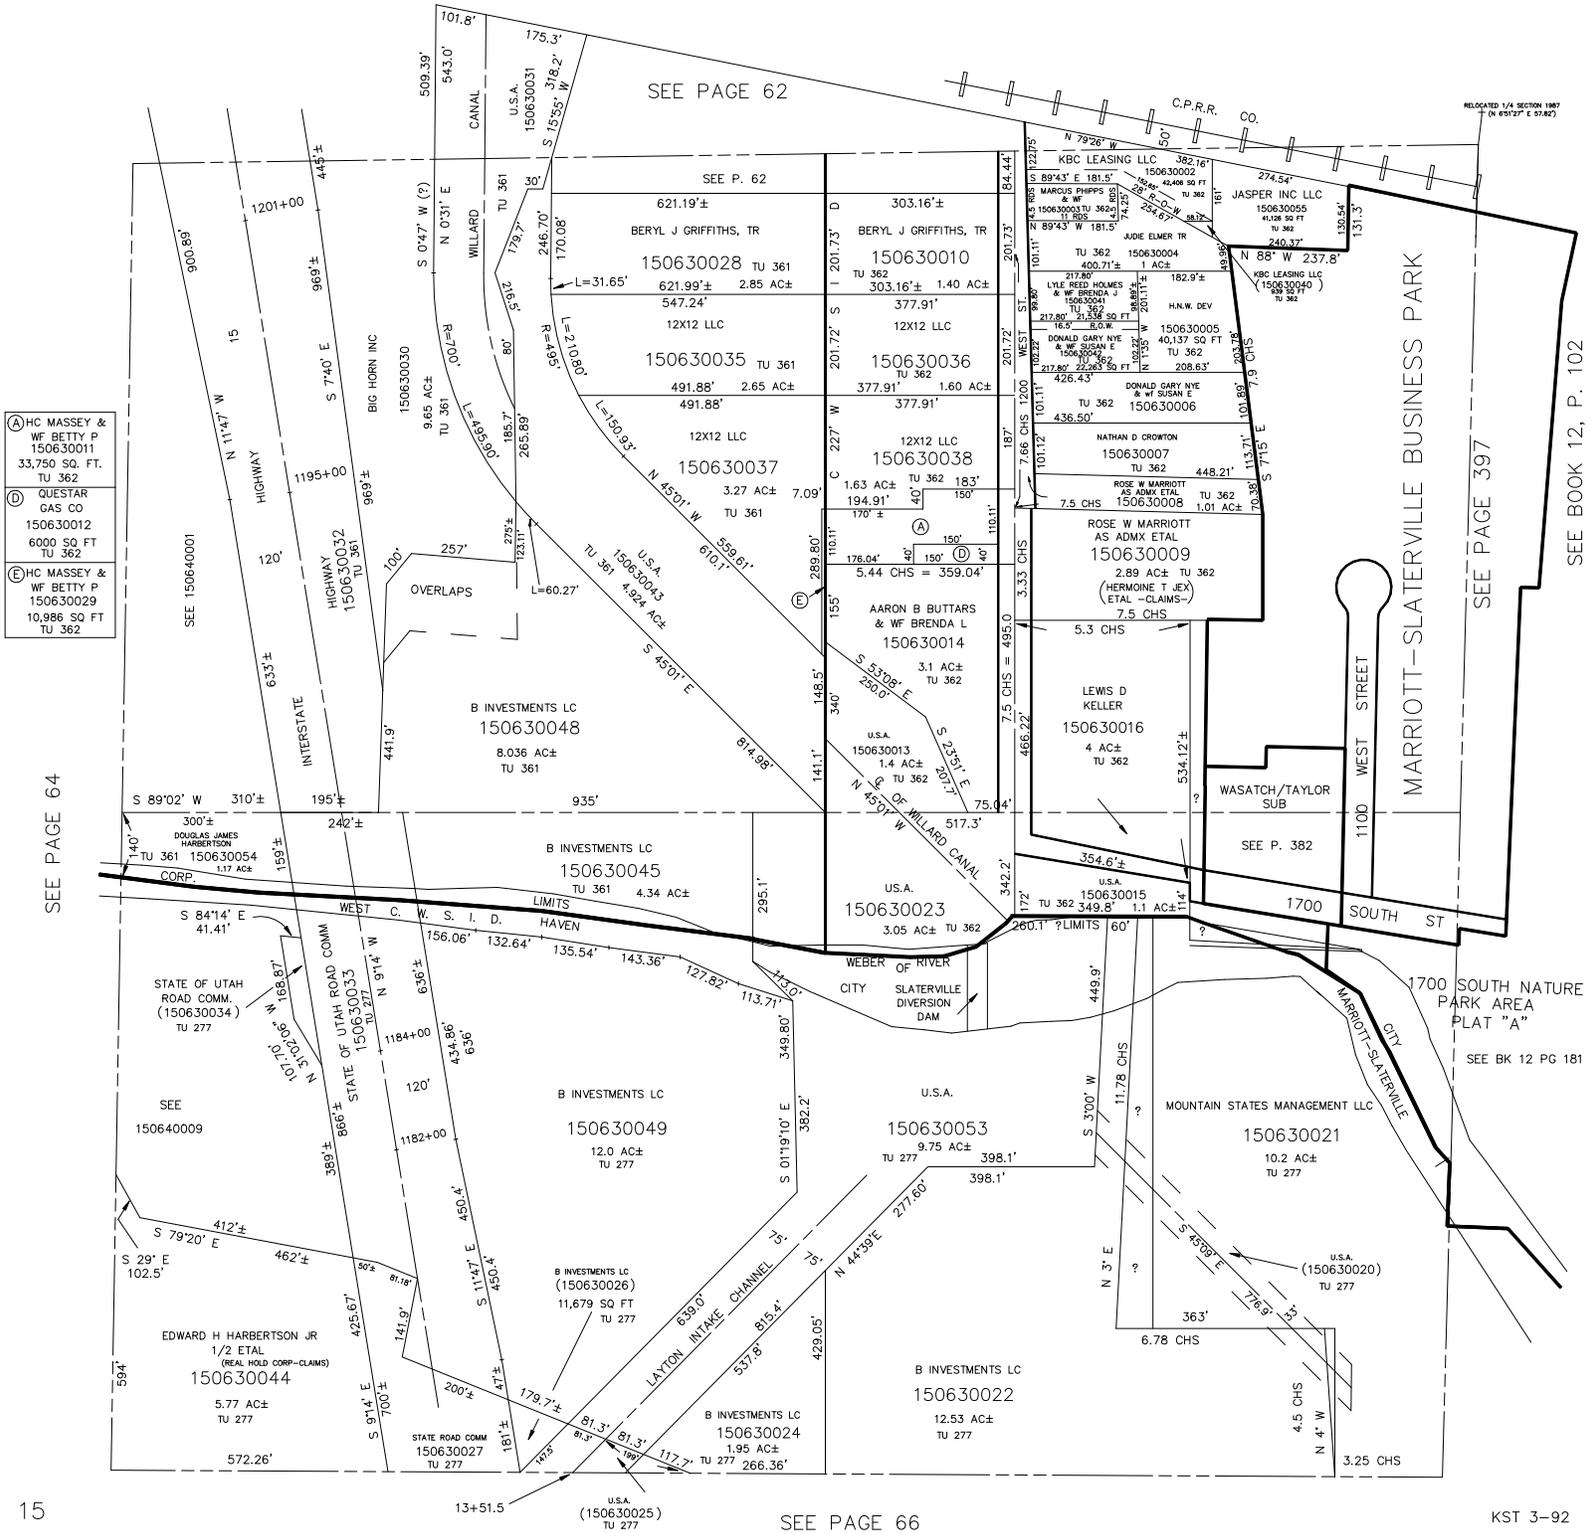

- (A) HC MASSEY & WF BETTY P  
150630011  
33,750 SQ. FT.  
TU 362
- (B) QUESTAR  
GAS CO  
150630012  
6000 SQ FT  
TU 362
- (C) HC MASSEY & WF BETTY P  
150630029  
10,986 SQ FT  
TU 362

SEE PAGE 64

SEE PAGE 62

RELOCATED 1/4 SECTION 1807  
E (N 65°27' E 57.82')

SEE PAGE 397

SEE BOOK 12, P. 102

SEE BK 12 PG 181

SEE PAGE 66