


SE 1/4
SECTION 24, T.6N., R.2W., S.L.B. & M.

IN WEST HAVEN CITY & IN MARRIOTT-SLATERVILLE CITY

TAXING UNIT: 277, 361, 362

SCALE 1" = 200'

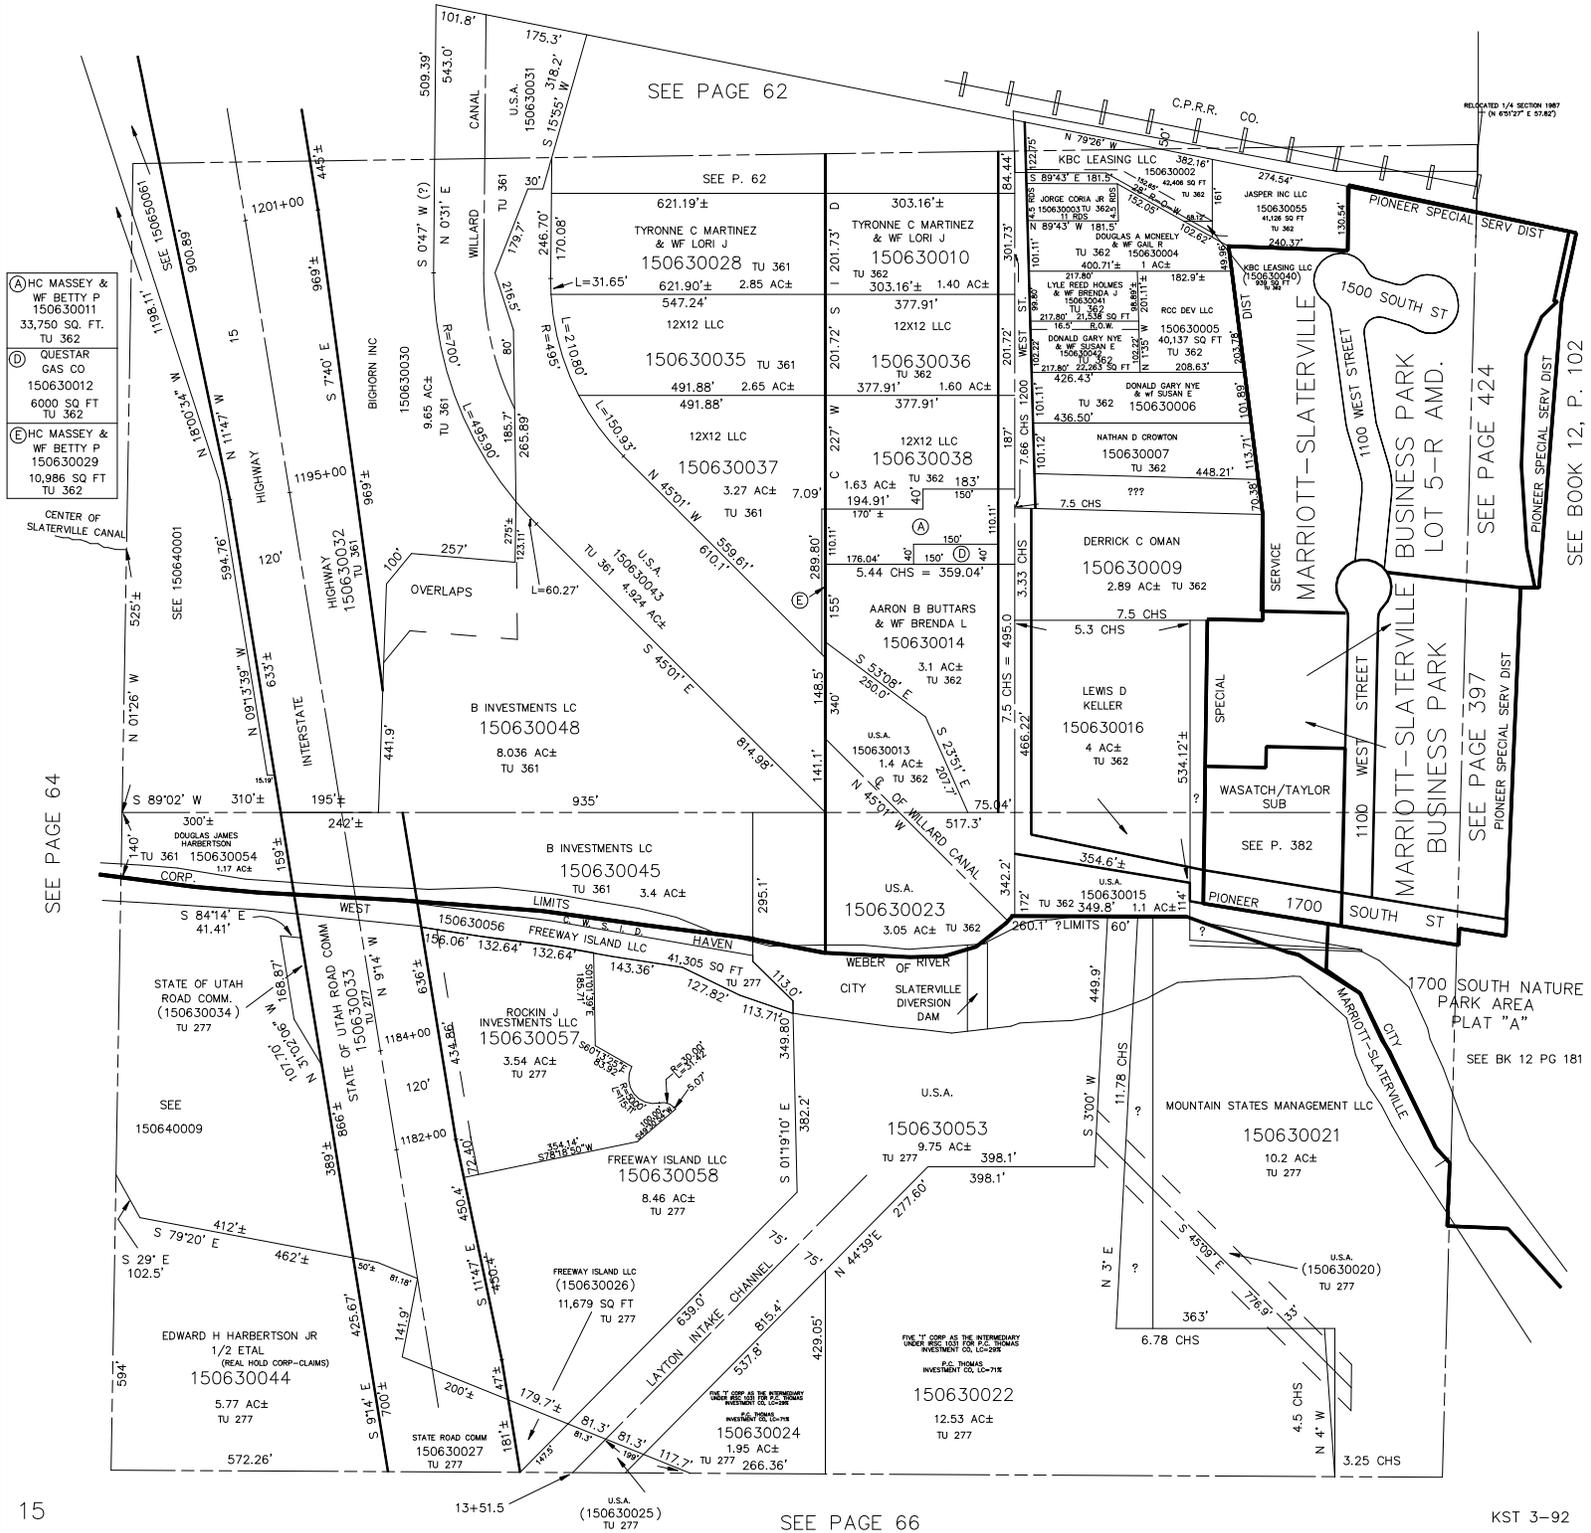

- (A) HC MASSEY & WF BETTY P
150630011
33,750 SQ. FT.
TU 362
- (B) QUESTAR GAS CO
150630012
6000 SQ FT
TU 362
- (C) HC MASSEY & WF BETTY P
150630029
10,986 SQ FT
TU 362

SEE PAGE 64

SEE PAGE 62

RECORDED 1/4 SECTION 1987
TU 362 (N 65°27' E 57.82')

SEE PAGE 424

SEE BOOK 12, P. 102

SEE PAGE 397

SEE BK 12 PG 181