


# SECTION 24, T.6N., R.2W., S.L.B. & M.

IN WEST HAVEN CITY & IN MARRIOTT-SLATERVILLE CITY

SCALE 1" = 200'

TAXING UNIT: 277, 361, 362

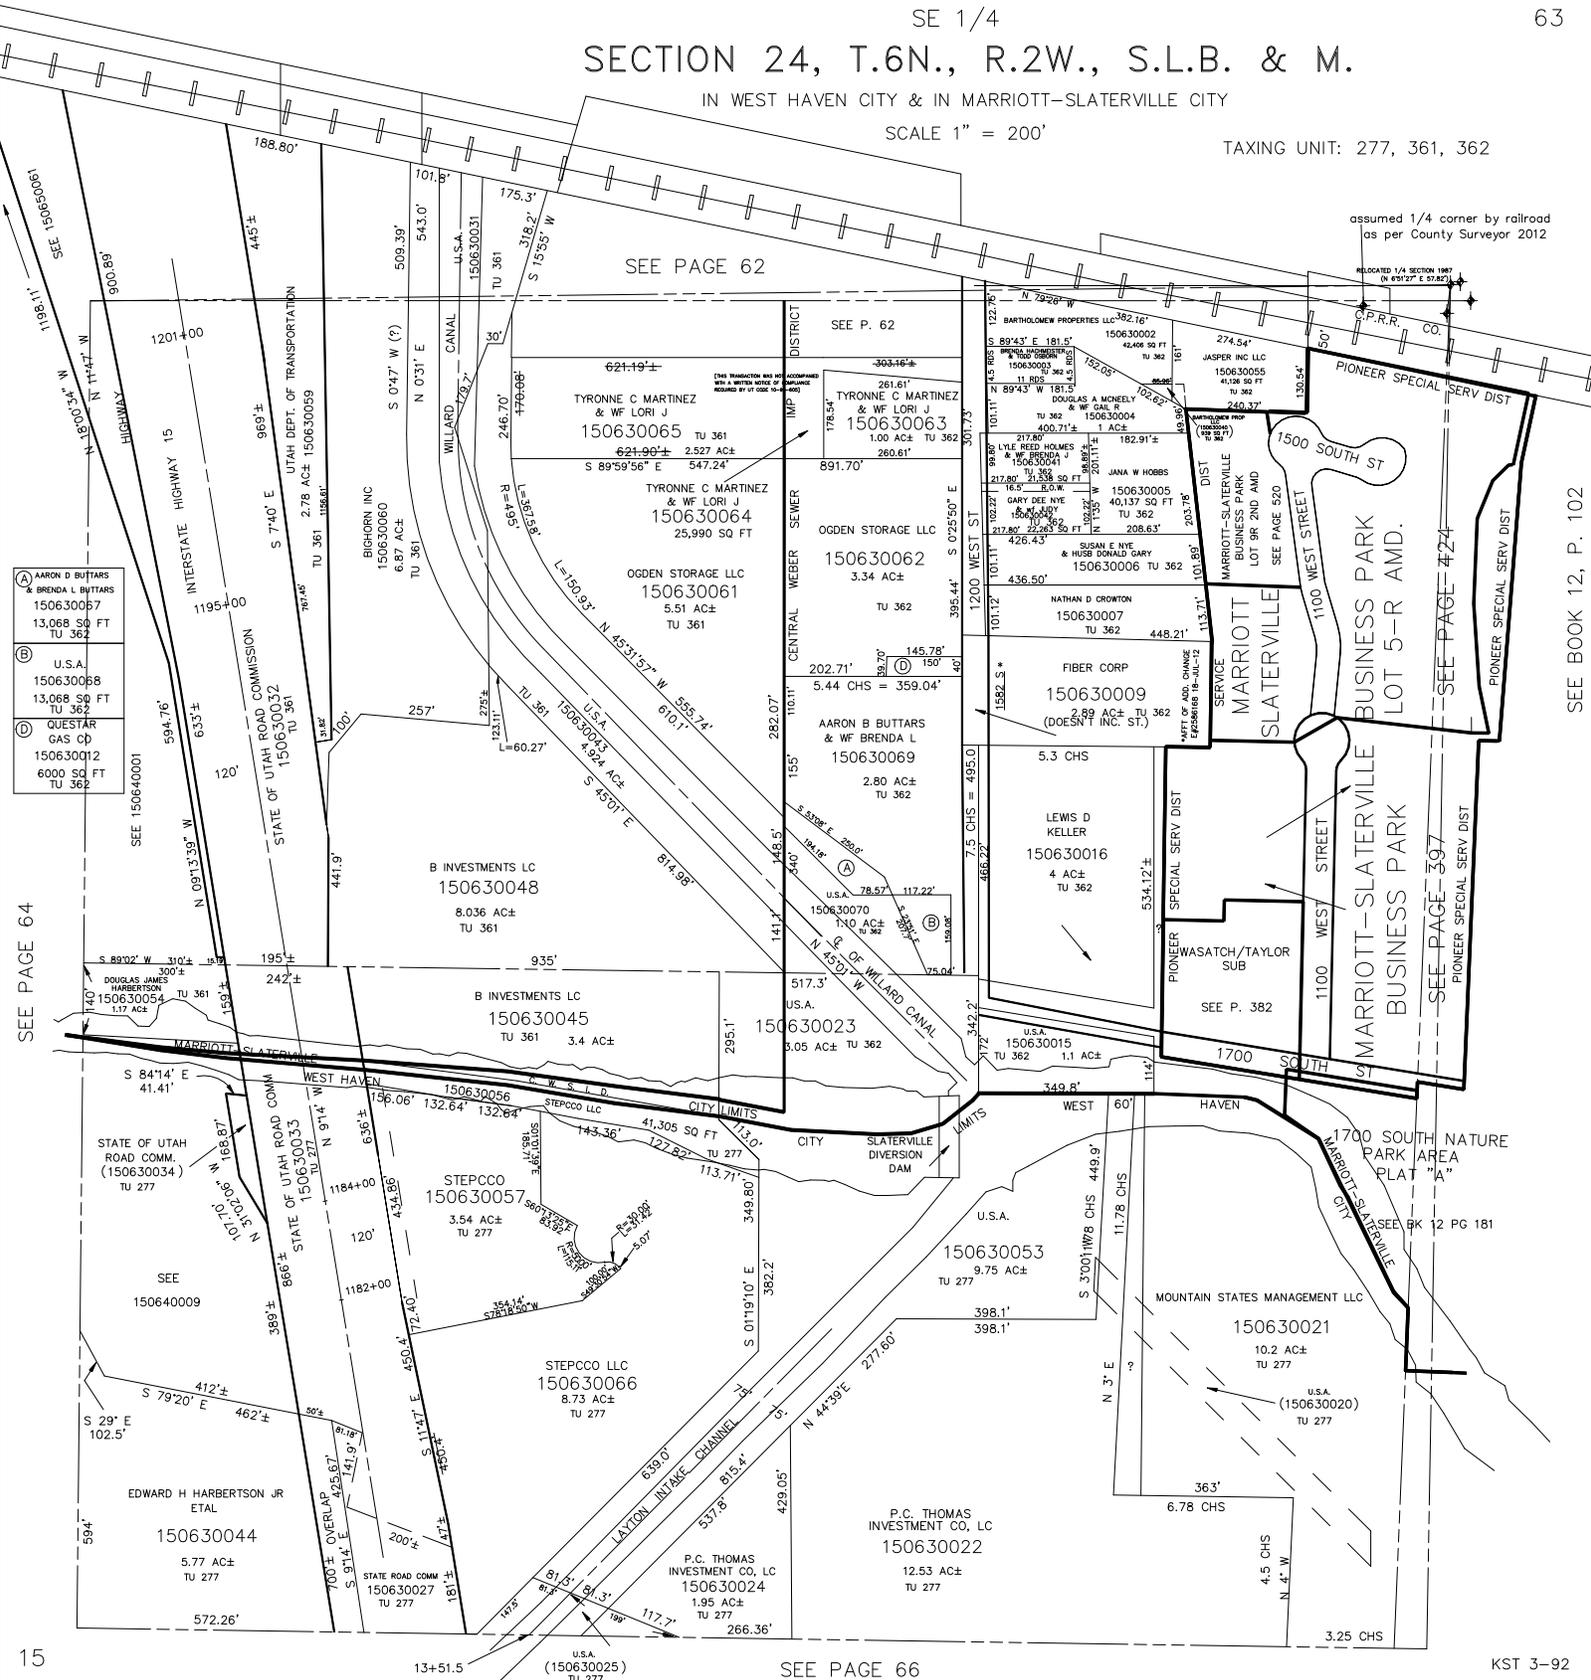

SEE PAGE 62

assumed 1/4 corner by railroad as per County Surveyor 2012

- (A) AARON D BUTTARS & BRENDA L BUTTARS  
150630057  
13,068 SQ FT  
TU 362
- (B) U.S.A.  
150630058  
13,068 SQ FT  
TU 362
- (C) QUESTAR GAS CO  
150630012  
6000 SQ FT  
TU 362

SEE PAGE 64

SEE PAGE 424

SEE PAGE 397

SEE BOOK 12, P. 102

SEE PAGE 66