


SE. 1/4
SECTION 25, T.6N., R.2W., S.L.B. & M.
IN OGDEN CITY AND WEST HAVEN CITY AND WEBER COUNTY

TAXING UNITS: 17,22,25,27,451

SCALE 1" = 200'

SEE PAGE 66

(A)
H & P INVESTMENTS
150670117
7907 SQ FT TU 277

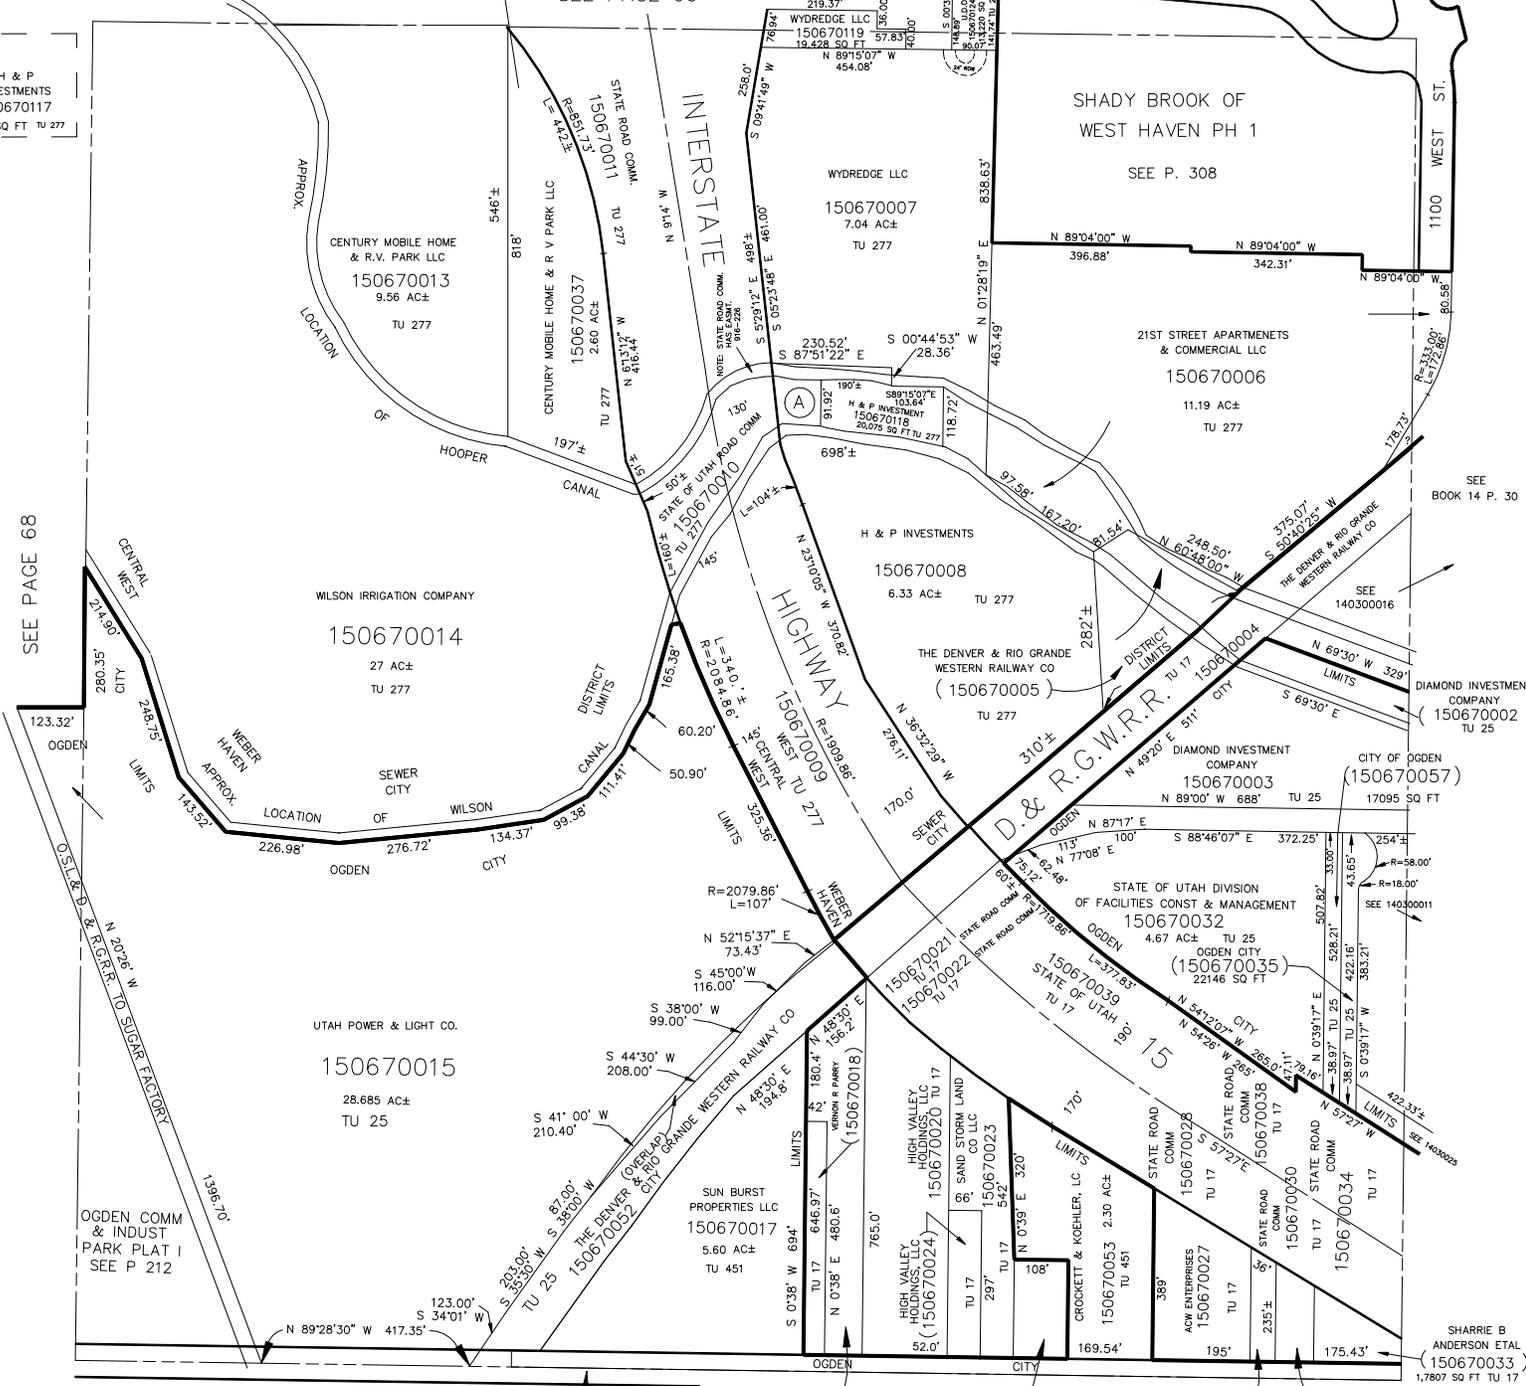

WEBER COUNTY (150670041 TO 150670051) TU 25

VERNON R PARRY (150670019) TU 17

VICKI KING (150670025) TU 17

ERVA ELIZABETH SESSIONS & HOWARD LEN SMITH (150670031) TU 17

SHARRIE B ANDERSON ETAL (150670033) 1,7807 SQ FT TU 17

SHARRIE B ANDERSON & ROBERT M ANDERSON (150670040) 1,3506 SQ FT TU 17