

SE. 1/4  
SECTION 25, T.6N., R.2W., S.L.B. & M.


IN OGDEN CITY AND WEST HAVEN CITY AND WEBER COUNTY

TAXING UNITS: 17,22,25,277,451,457

SCALE 1" = 200'

SEE PAGE 66

(A)  
H & P INVESTMENTS  
150670117  
7907 SQ FT TU 277

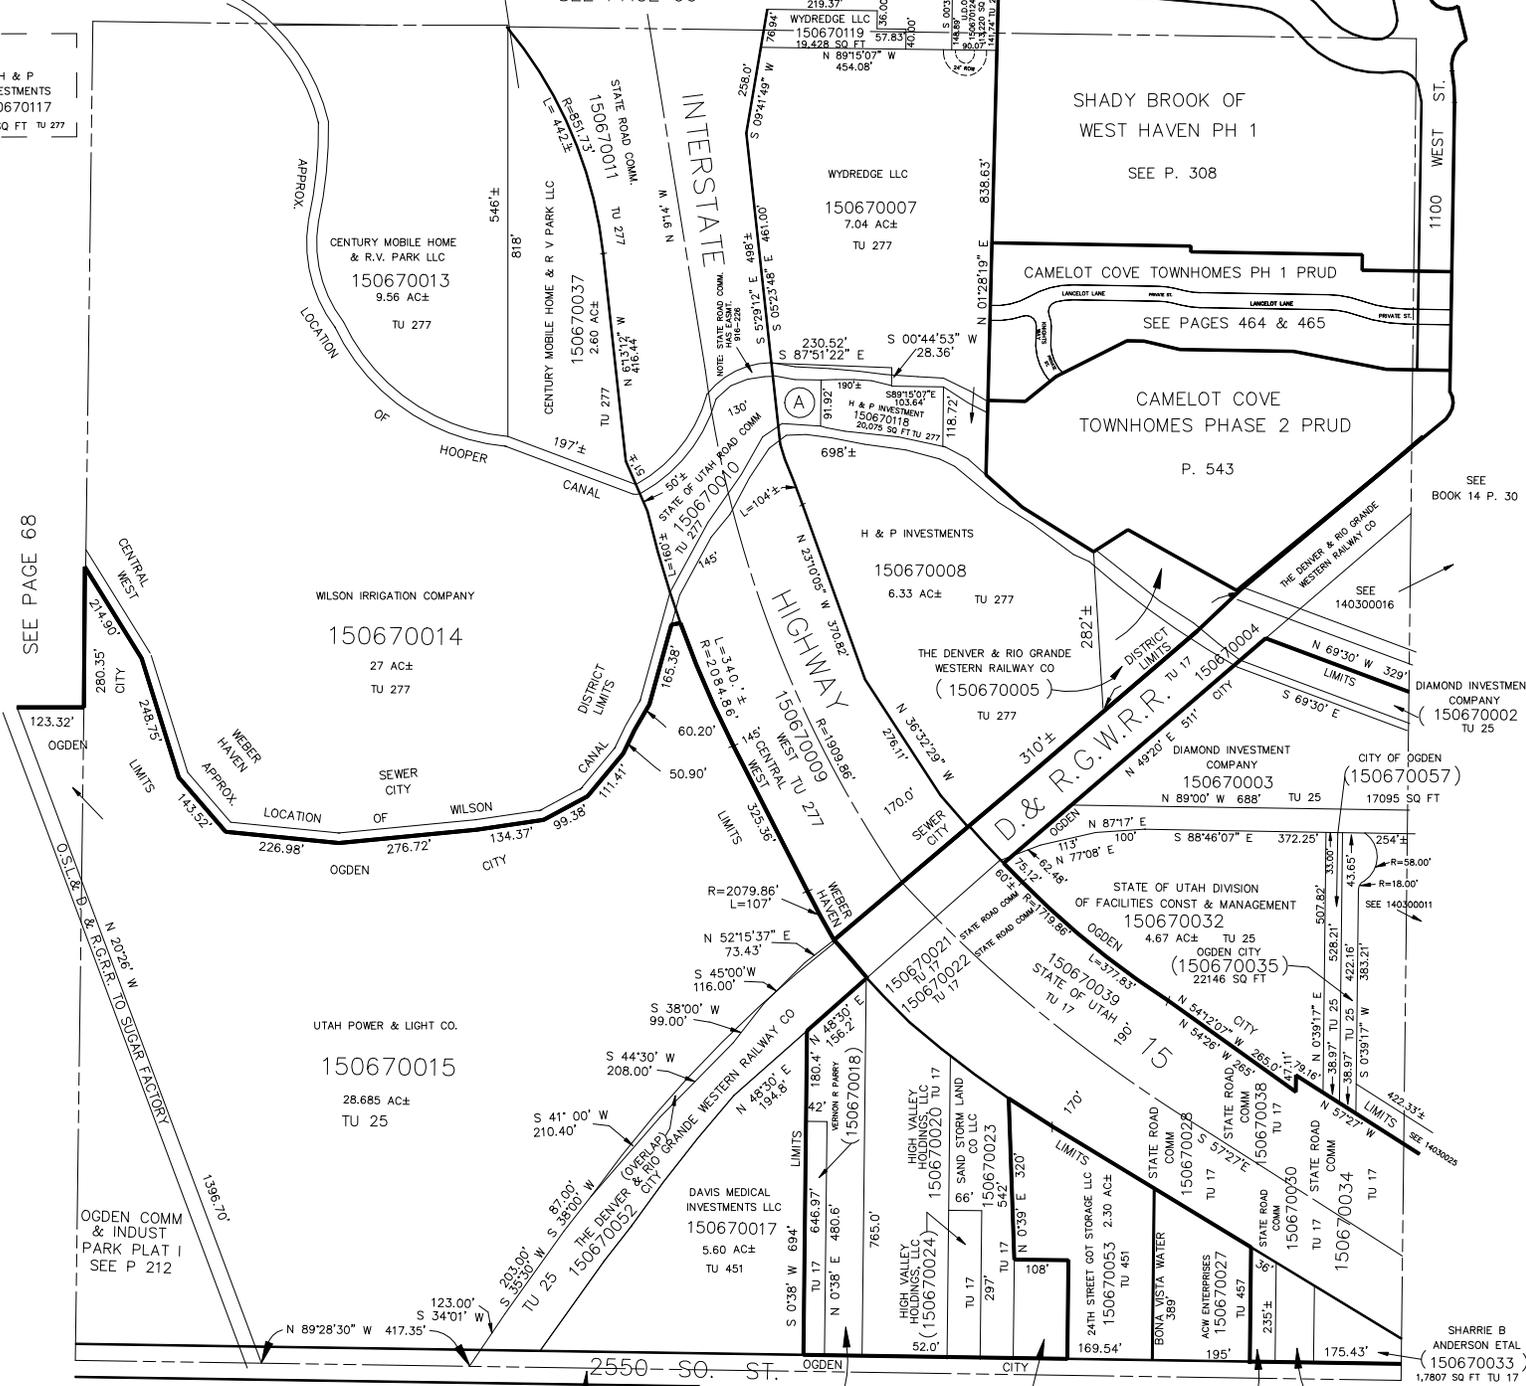

WEBER COUNTY  
(150670041 TO 150670051)  
TU 25

VERNON R PARRY  
(150670019)  
TU 17

VICKIE KING LIVING TRUST JUNE 10 2013  
(150670025)  
TU 17

ERVA ELIZABETH SESSIONS & HOWARD LEN SMITH  
(150670031)  
TU 17

SHARRIE B ANDERSON ETAL  
(150670033)  
1,7807 SQ FT TU 17

SHARRIE B ANDERSON & ROBERT M ANDERSON  
(150670040)  
1,3506 SQ FT TU 17