

SECTION 25, T.6N.,R.2W., S.L.B.& M.


IN OGDEN CITY AND WEST HAVEN CITY AND WEBER COUNTY

TAXING UNITS: 17,22,25,277,451,457

SCALE 1" = 200'

SEE PAGE 66

A H & P INVESTMENTS 150670117 7907 SQ FT TU 277

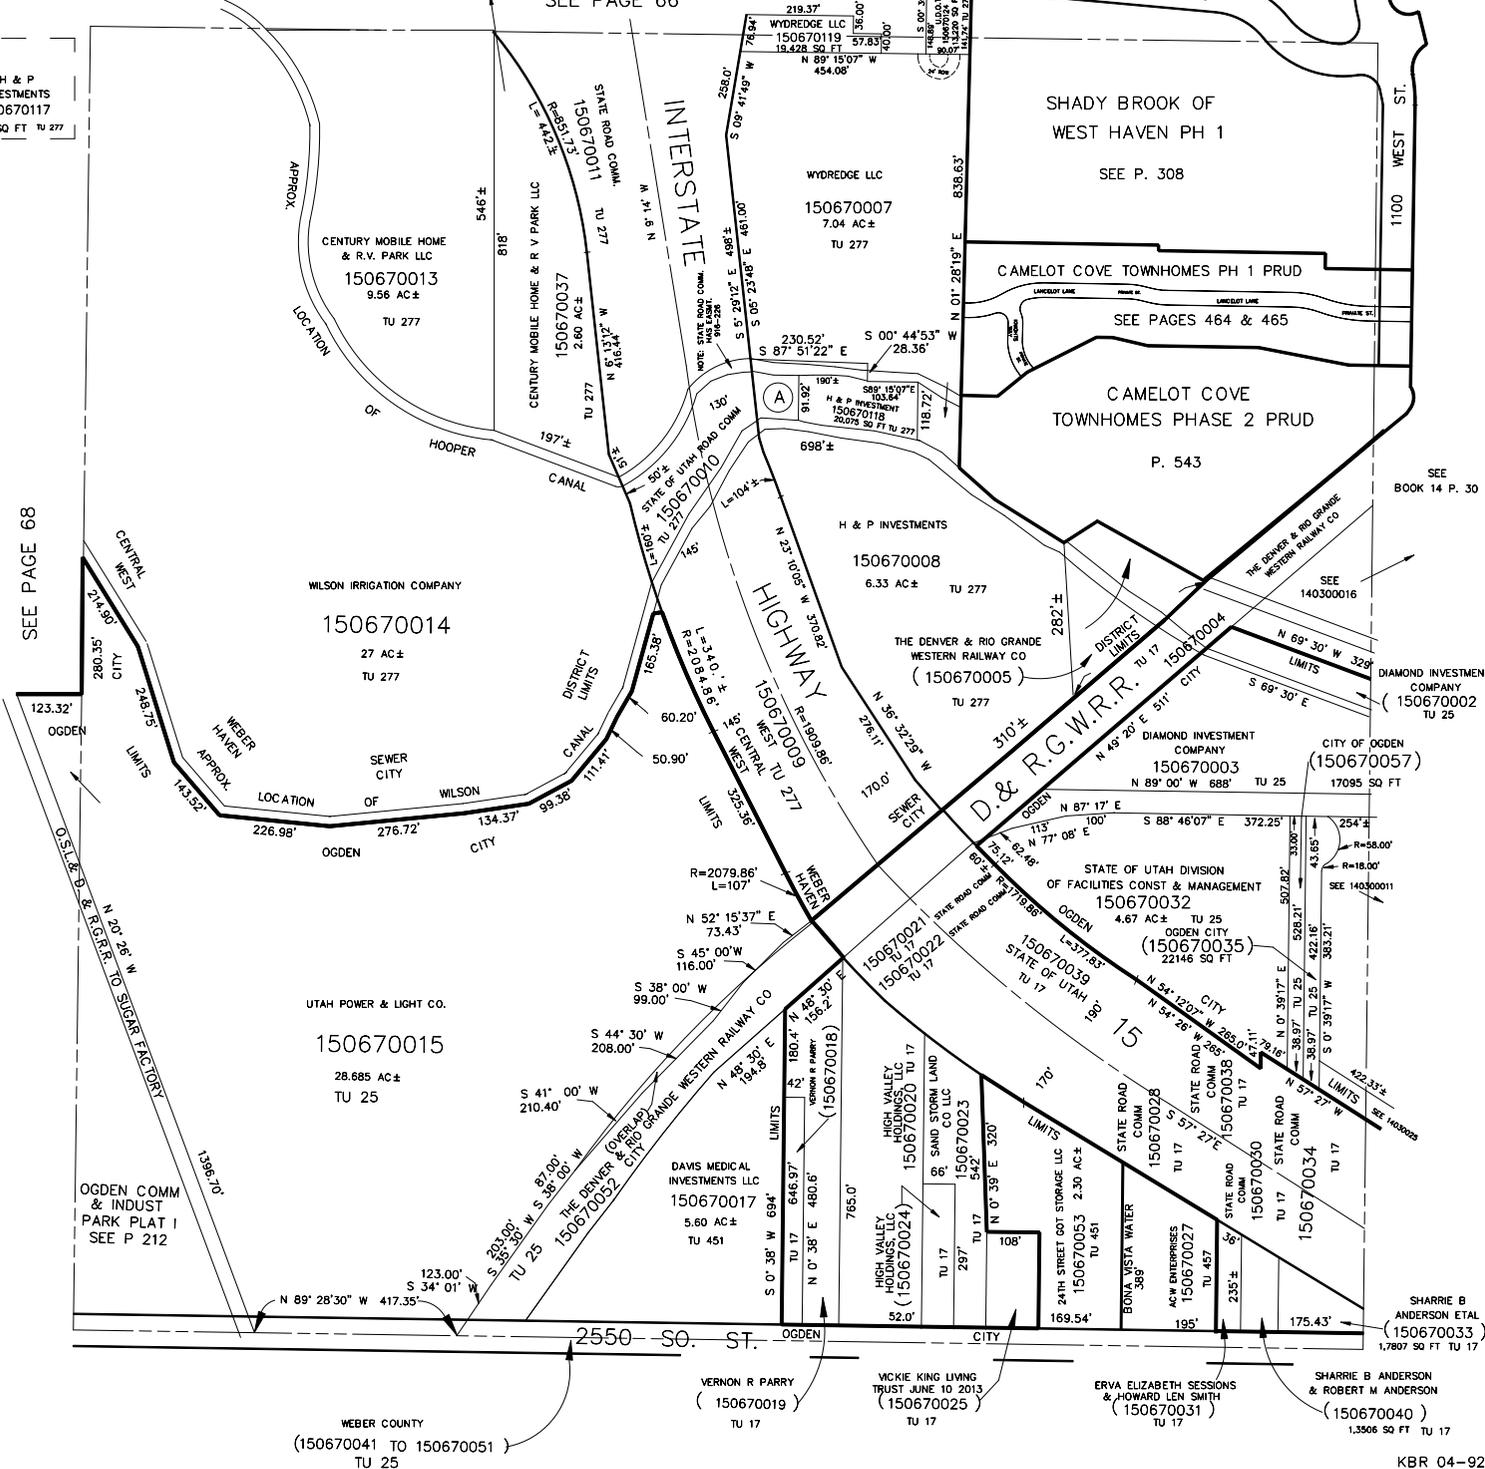

SEE PAGE 68

SEE BOOK 14 P. 30

SEE 140300016

DIAMOND INVESTMENT COMPANY (150670002) TU 25

CITY OF OGDEN (150670057) 17095 SQ FT

SEE 140300011

LIMITS SEE 140300008

SHARRIE B ANDERSON ETAL (150670033) 1,7807 SQ FT TU 17

SHARRIE B ANDERSON & ROBERT M ANDERSON (150670040) 1,3906 SQ FT TU 17