

SE. 1/4  
SECTION 25, T.6N.,R.2W., S.L.B.& M.


IN OGDEN CITY AND WEST HAVEN CITY AND WEBER COUNTY

TAXING UNITS: 17,22,25,277,451,457

SCALE 1" = 200'

SEE PAGE 66

(A)  
H & P  
INVESTMENTS  
150670117  
7907 SQ FT TU 277

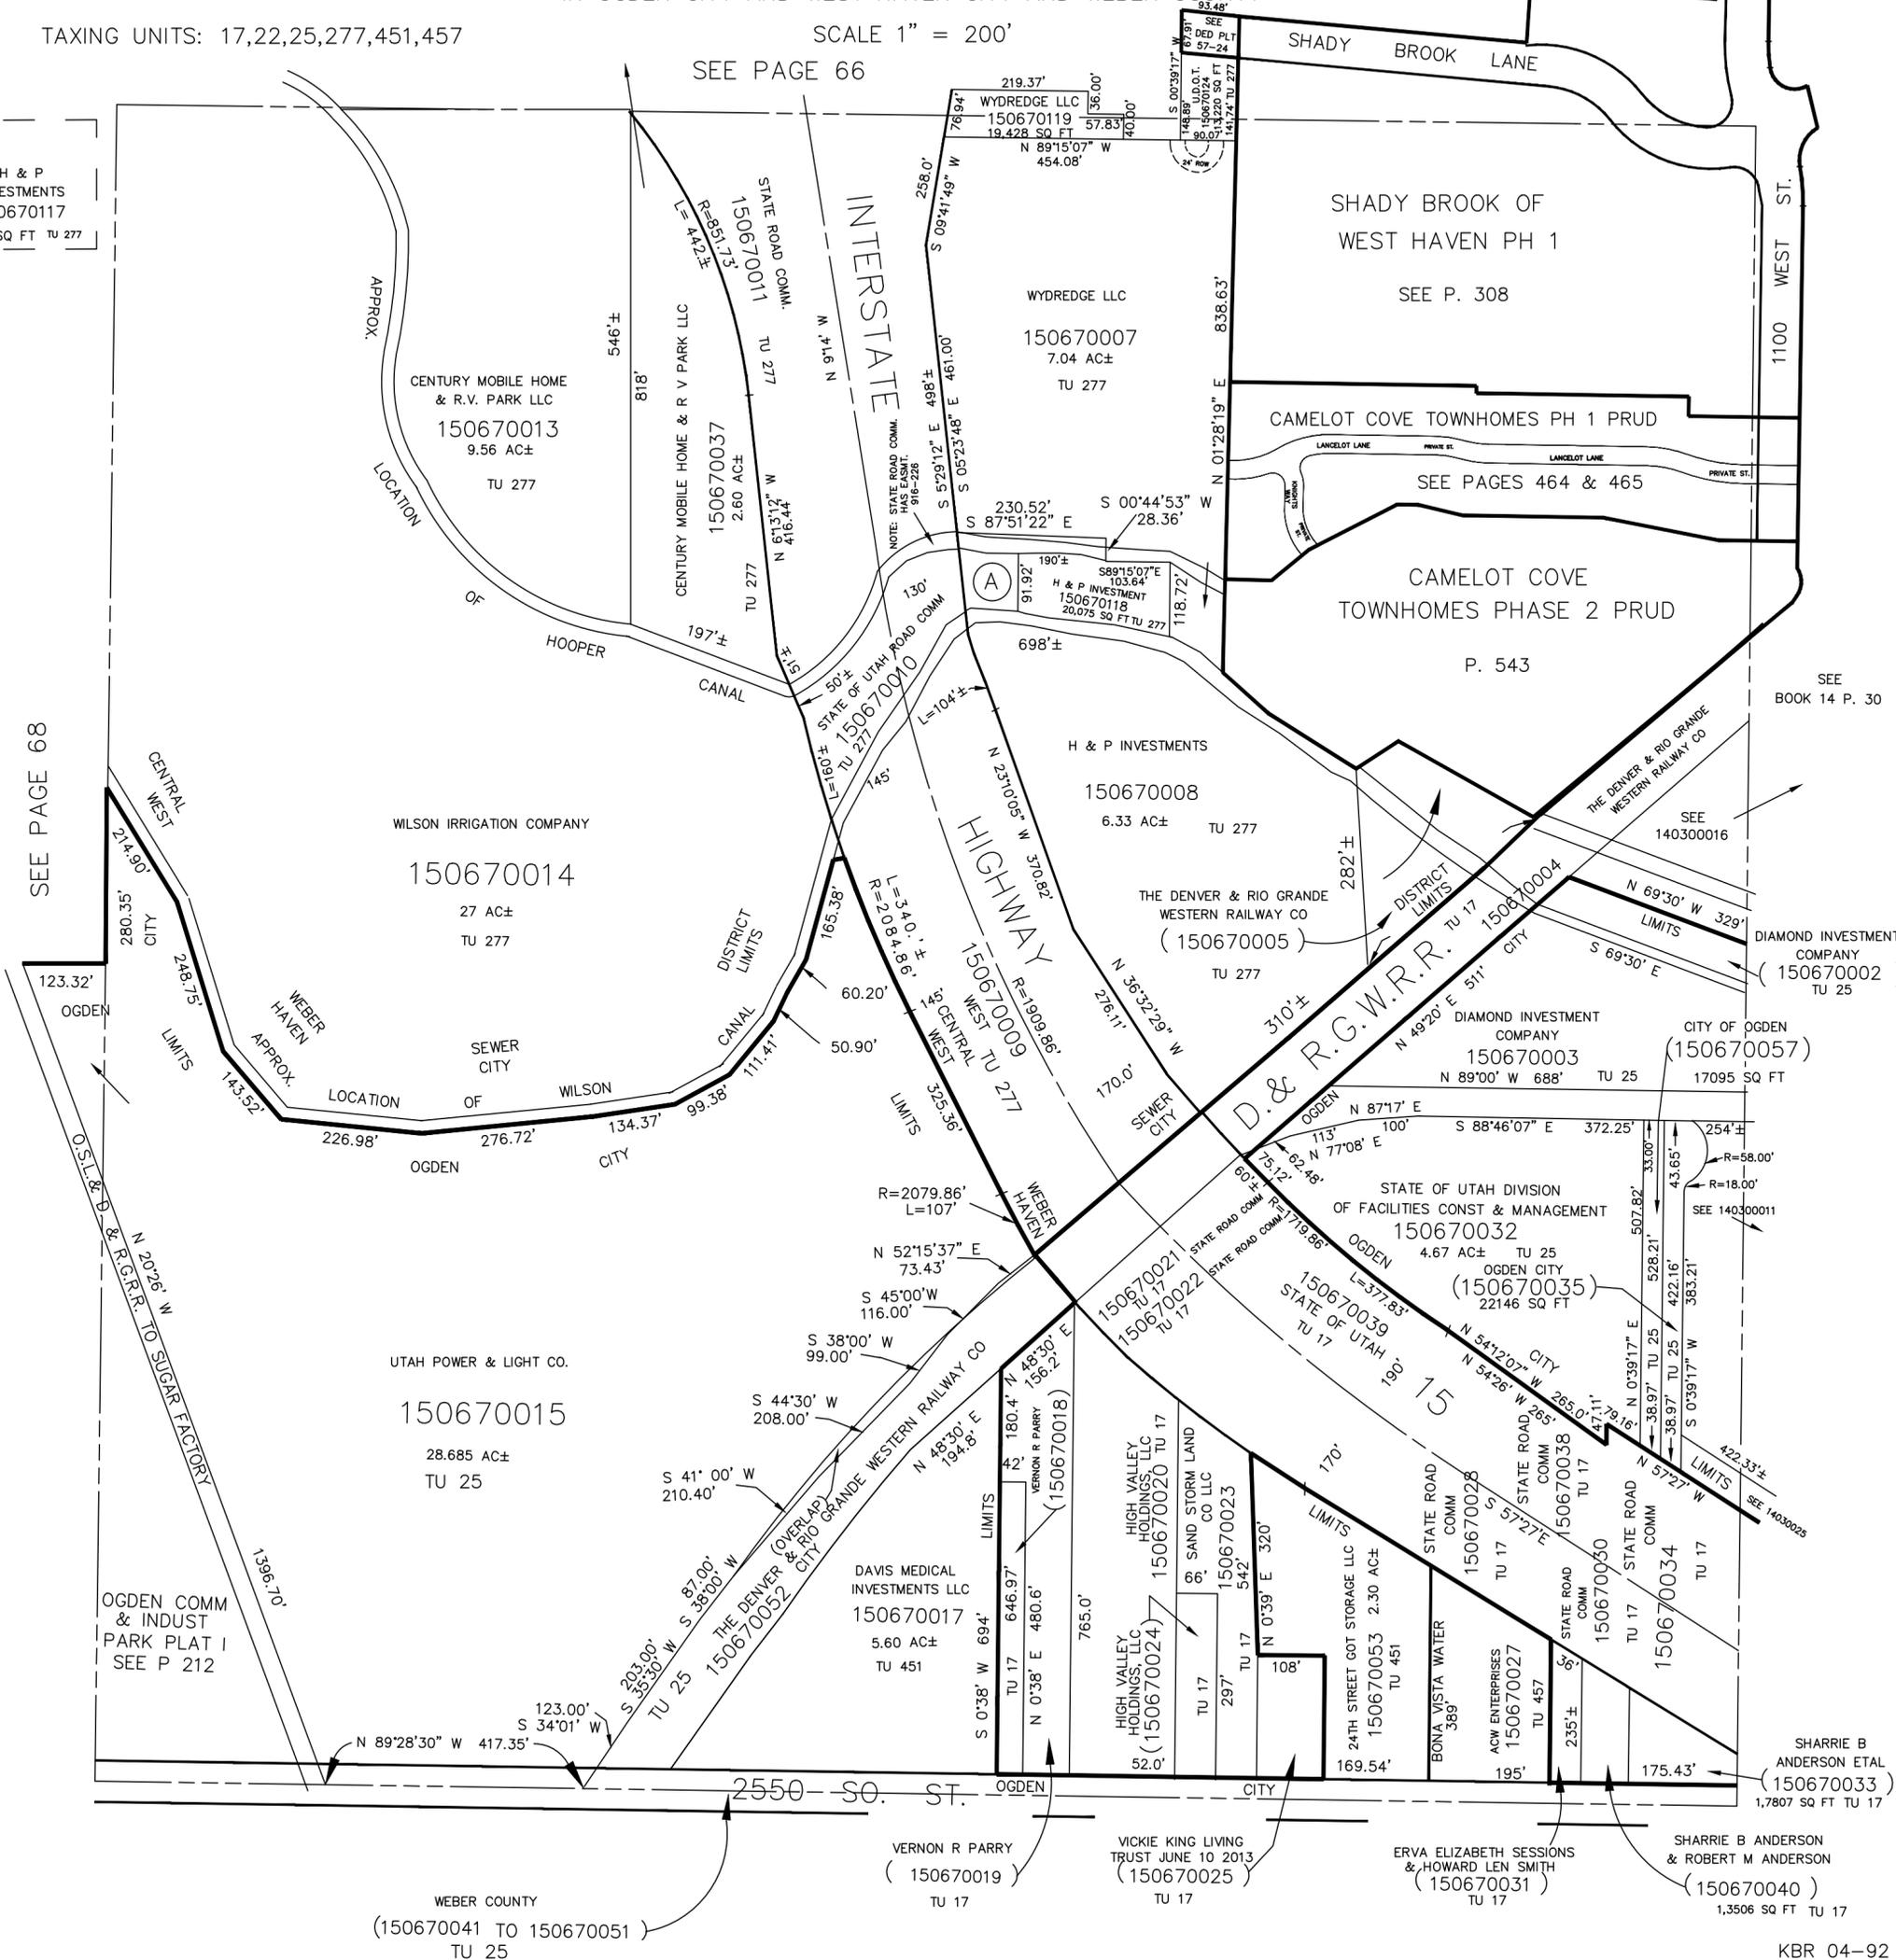

SEE PAGE 68

SEE BOOK 14 P. 30

SEE 140300016

DIAMOND INVESTMENT COMPANY (150670002) TU 25

CITY OF OGDEN (150670057) 17095 SQ FT

SEE 140300011

SHARRIE B ANDERSON ETAL (150670033) 1,7807 SQ FT TU 17

SHARRIE B ANDERSON & ROBERT M ANDERSON (150670040) 1,3506 SQ FT TU 17

WEBER COUNTY (150670041 TO 150670051) TU 25