


SW. 1/4
SECTION 25, T.6N., R.2W., S.L.B. & M.
IN OGDEN CITY AND WEST HAVEN CITY AND WEBER COUNTY

TAXING UNIT: 22, 277

SCALE 1" = 200'

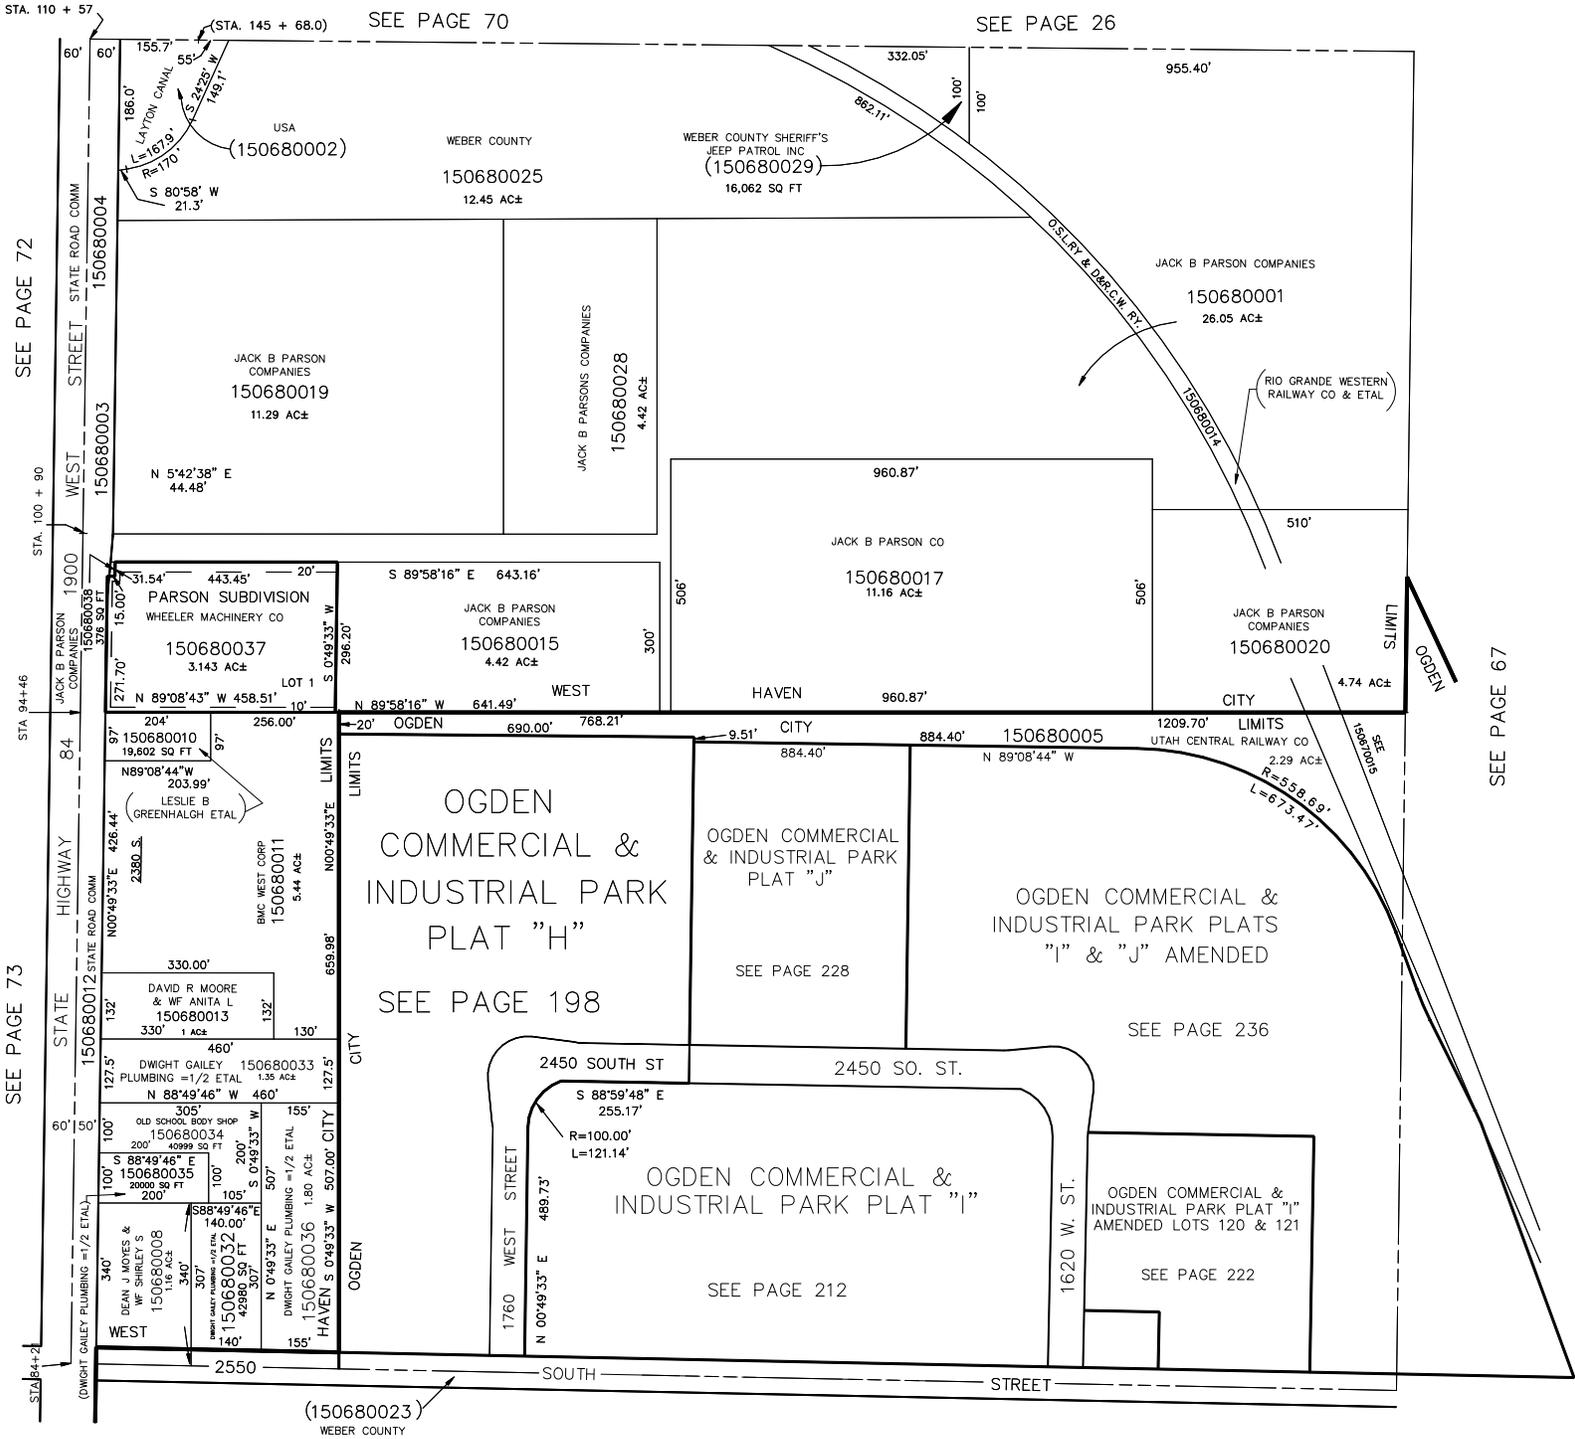

SEE PAGE 72

SEE PAGE 73

SEE PAGE 70

SEE PAGE 26

OGDEN COMMERCIAL & INDUSTRIAL PARK PLAT "H"
SEE PAGE 198

OGDEN COMMERCIAL & INDUSTRIAL PARK PLAT "J"
SEE PAGE 228

OGDEN COMMERCIAL & INDUSTRIAL PARK PLATS "I" & "J" AMENDED
SEE PAGE 236

OGDEN COMMERCIAL & INDUSTRIAL PARK PLAT "I"
SEE PAGE 212

OGDEN COMMERCIAL & INDUSTRIAL PARK PLAT "I" AMENDED LOTS 120 & 121
SEE PAGE 222

SEE PAGE 67