


SW. 1/4

# SECTION 25, T.6N., R.2W., S.L.B.& M.

IN OGDEN CITY AND WEST HAVEN CITY AND WEBER COUNTY

TAXING UNIT: 25, 277

SCALE 1" = 200'

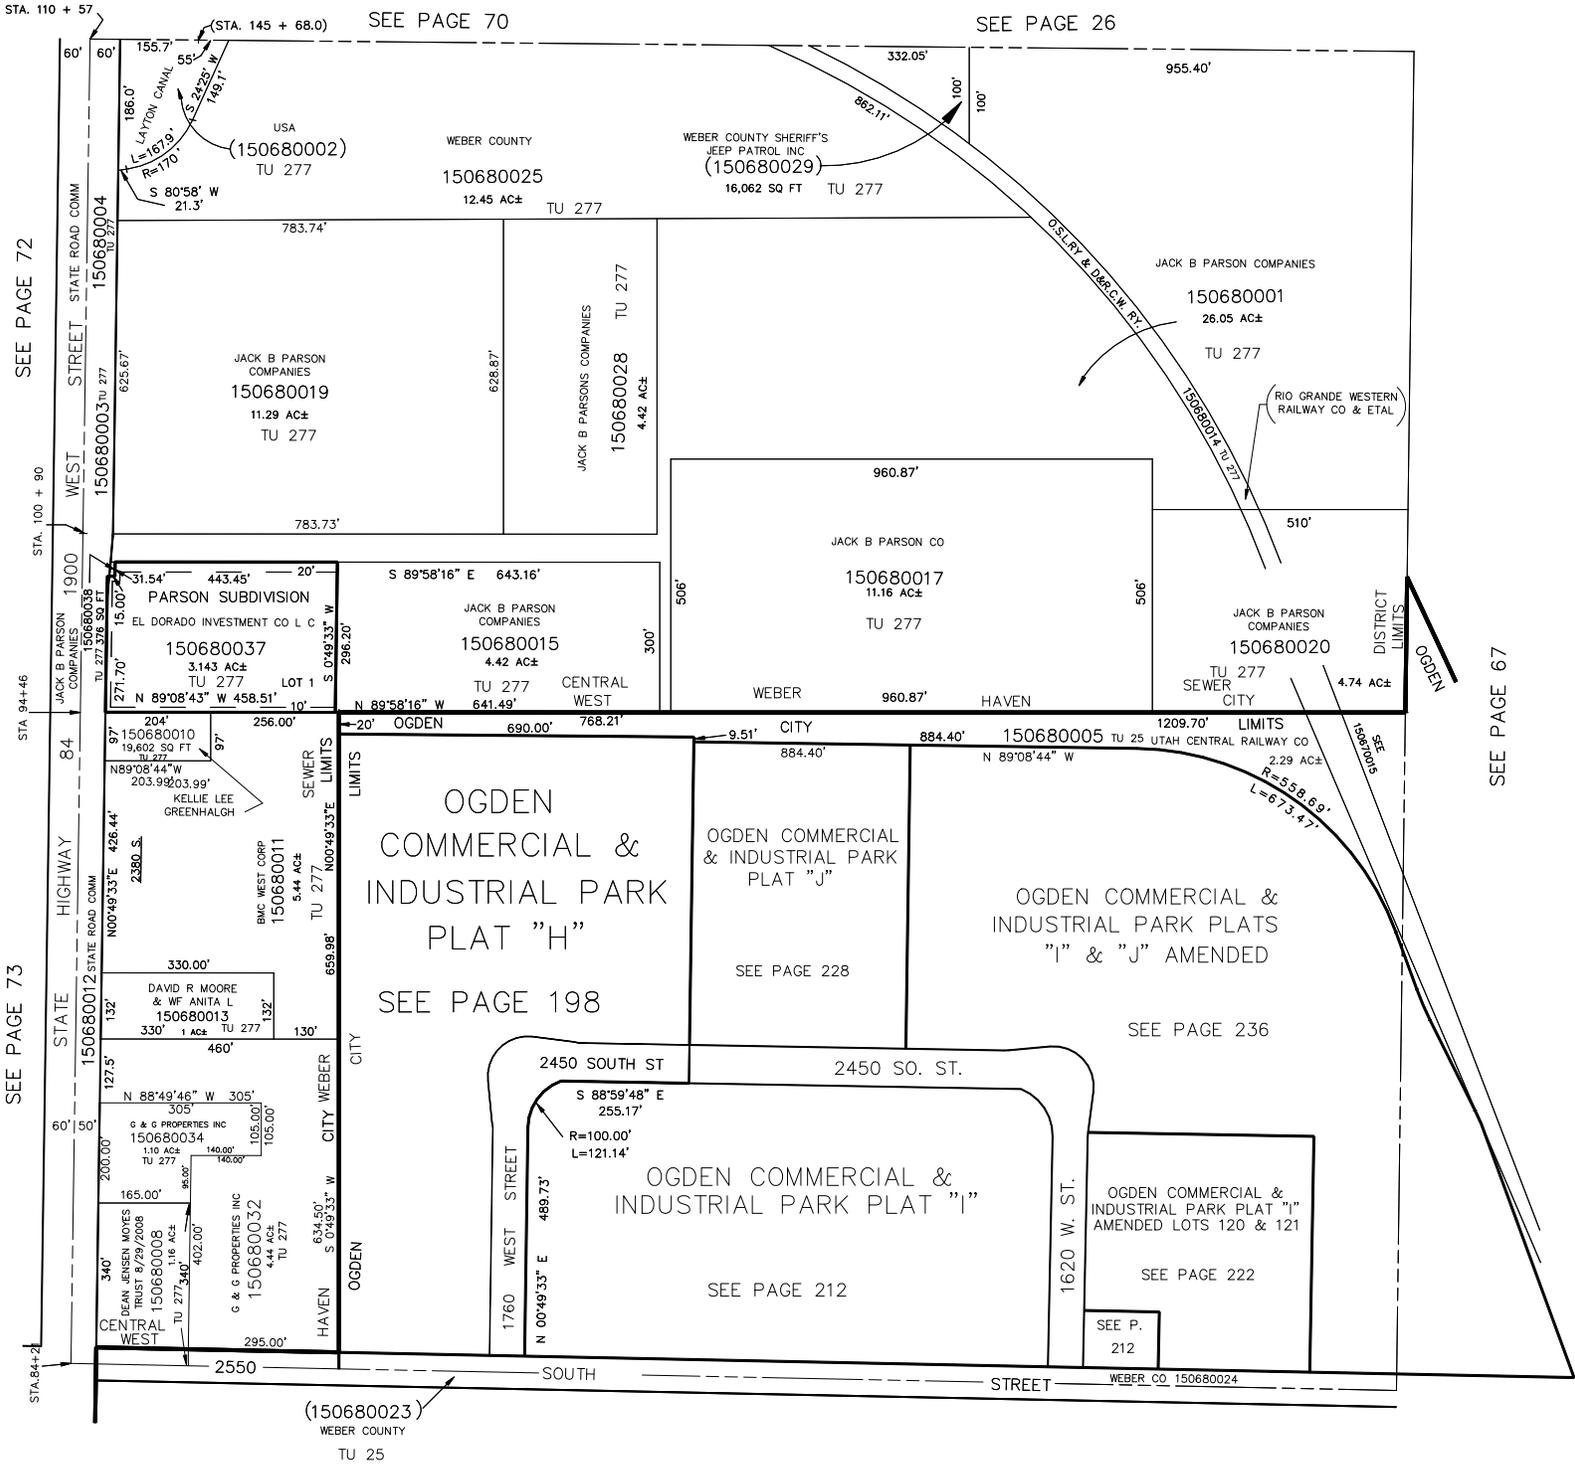

SEE PAGE 72

SEE PAGE 73

15

SEE PAGE 70

SEE PAGE 26

OGDEN  
COMMERCIAL &  
INDUSTRIAL PARK  
PLAT "H"  
SEE PAGE 198

OGDEN COMMERCIAL  
& INDUSTRIAL PARK  
PLAT "J"  
SEE PAGE 228

OGDEN COMMERCIAL &  
INDUSTRIAL PARK PLATS  
"I" & "J" AMENDED  
SEE PAGE 236

OGDEN COMMERCIAL &  
INDUSTRIAL PARK PLAT "I"  
SEE PAGE 212

OGDEN COMMERCIAL &  
INDUSTRIAL PARK PLAT "I"  
AMENDED LOTS 120 & 121  
SEE PAGE 222

SEE PAGE 67