

NW.1/4
SECTION 25, T.6N., R.2W., S.L.B.& M.

IN WEST HAVEN CITY

TAXING UNIT: 277

SCALE 1" = 200'

SEE PAGE 64

SEE PG. 71

JAMES S FREW & WIFE PRINCESS B (150690040)

15

SEE PG. 70


U.S.A. (150690030)

U.S.A. (150690028)

SEE PG. 68

U.S.A. (150690014)

KBR 02-92

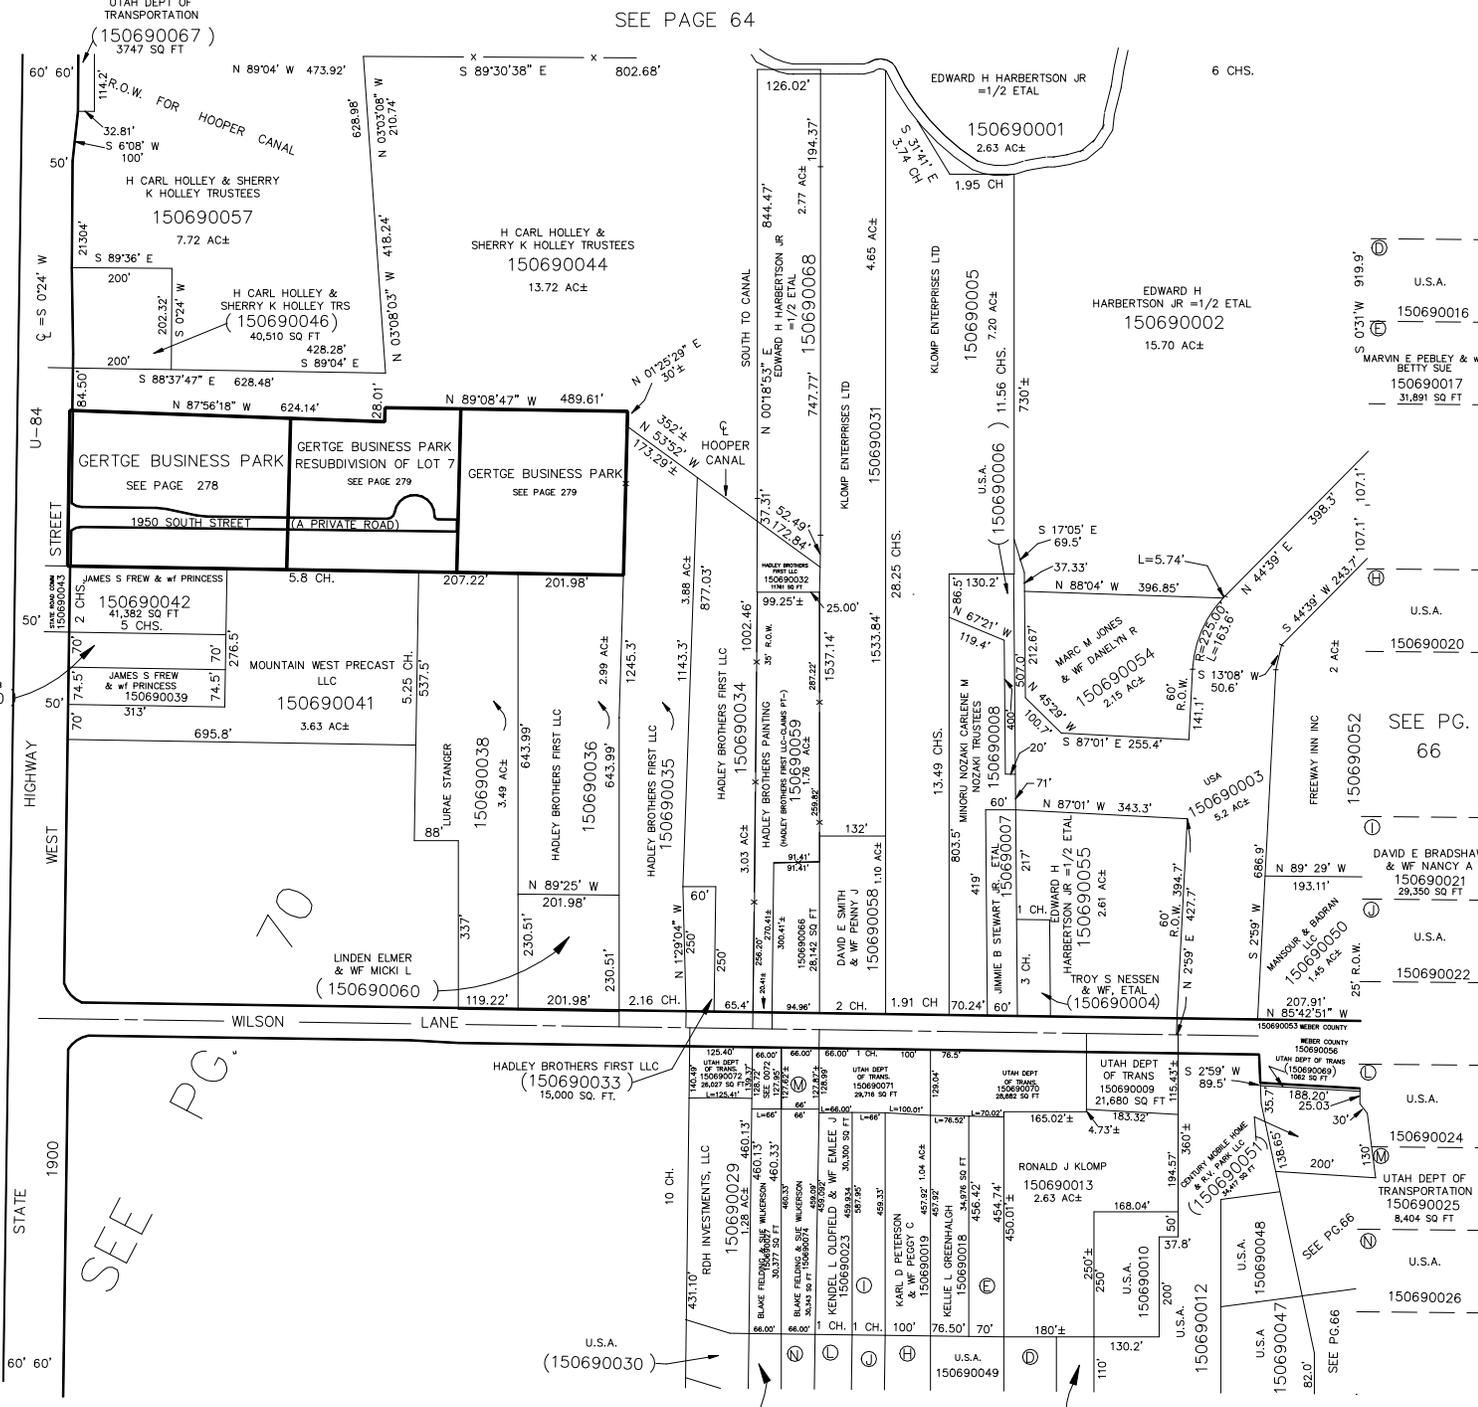

U.S.A. 150690016
MARVIN E PERLEY & WIFE BETTY SUE 31,891 SQ FT
U.S.A. 150690017
U.S.A. 150690020
U.S.A. 150690052
DAVID E BRADSHAW & WIFE NANCY A 150690021 29,350 SQ FT
U.S.A. 150690022
MANSOUR & BARBARA 150690050 1.45 AC±
U.S.A. 150690024
UTAH DEPT OF TRANSPORTATION 150690025 8,404 SQ FT
U.S.A. 150690026

SEE PG. 66

SEE PG. 66
SEE PG. 66