

S.E. 1/4 OF S.E. 1/4
SECTION 26, T.6N., R.2W., S.L.B.&M.
IN WEST HAVEN CITY

73


TAXING UNIT: 277, 286

SCALE 1"=100'

PREFIX: 15-073

SEE P. 72

(TAYLOR INVESTMENTS, INC.)
TAXING UNIT 0013 2.40 AC

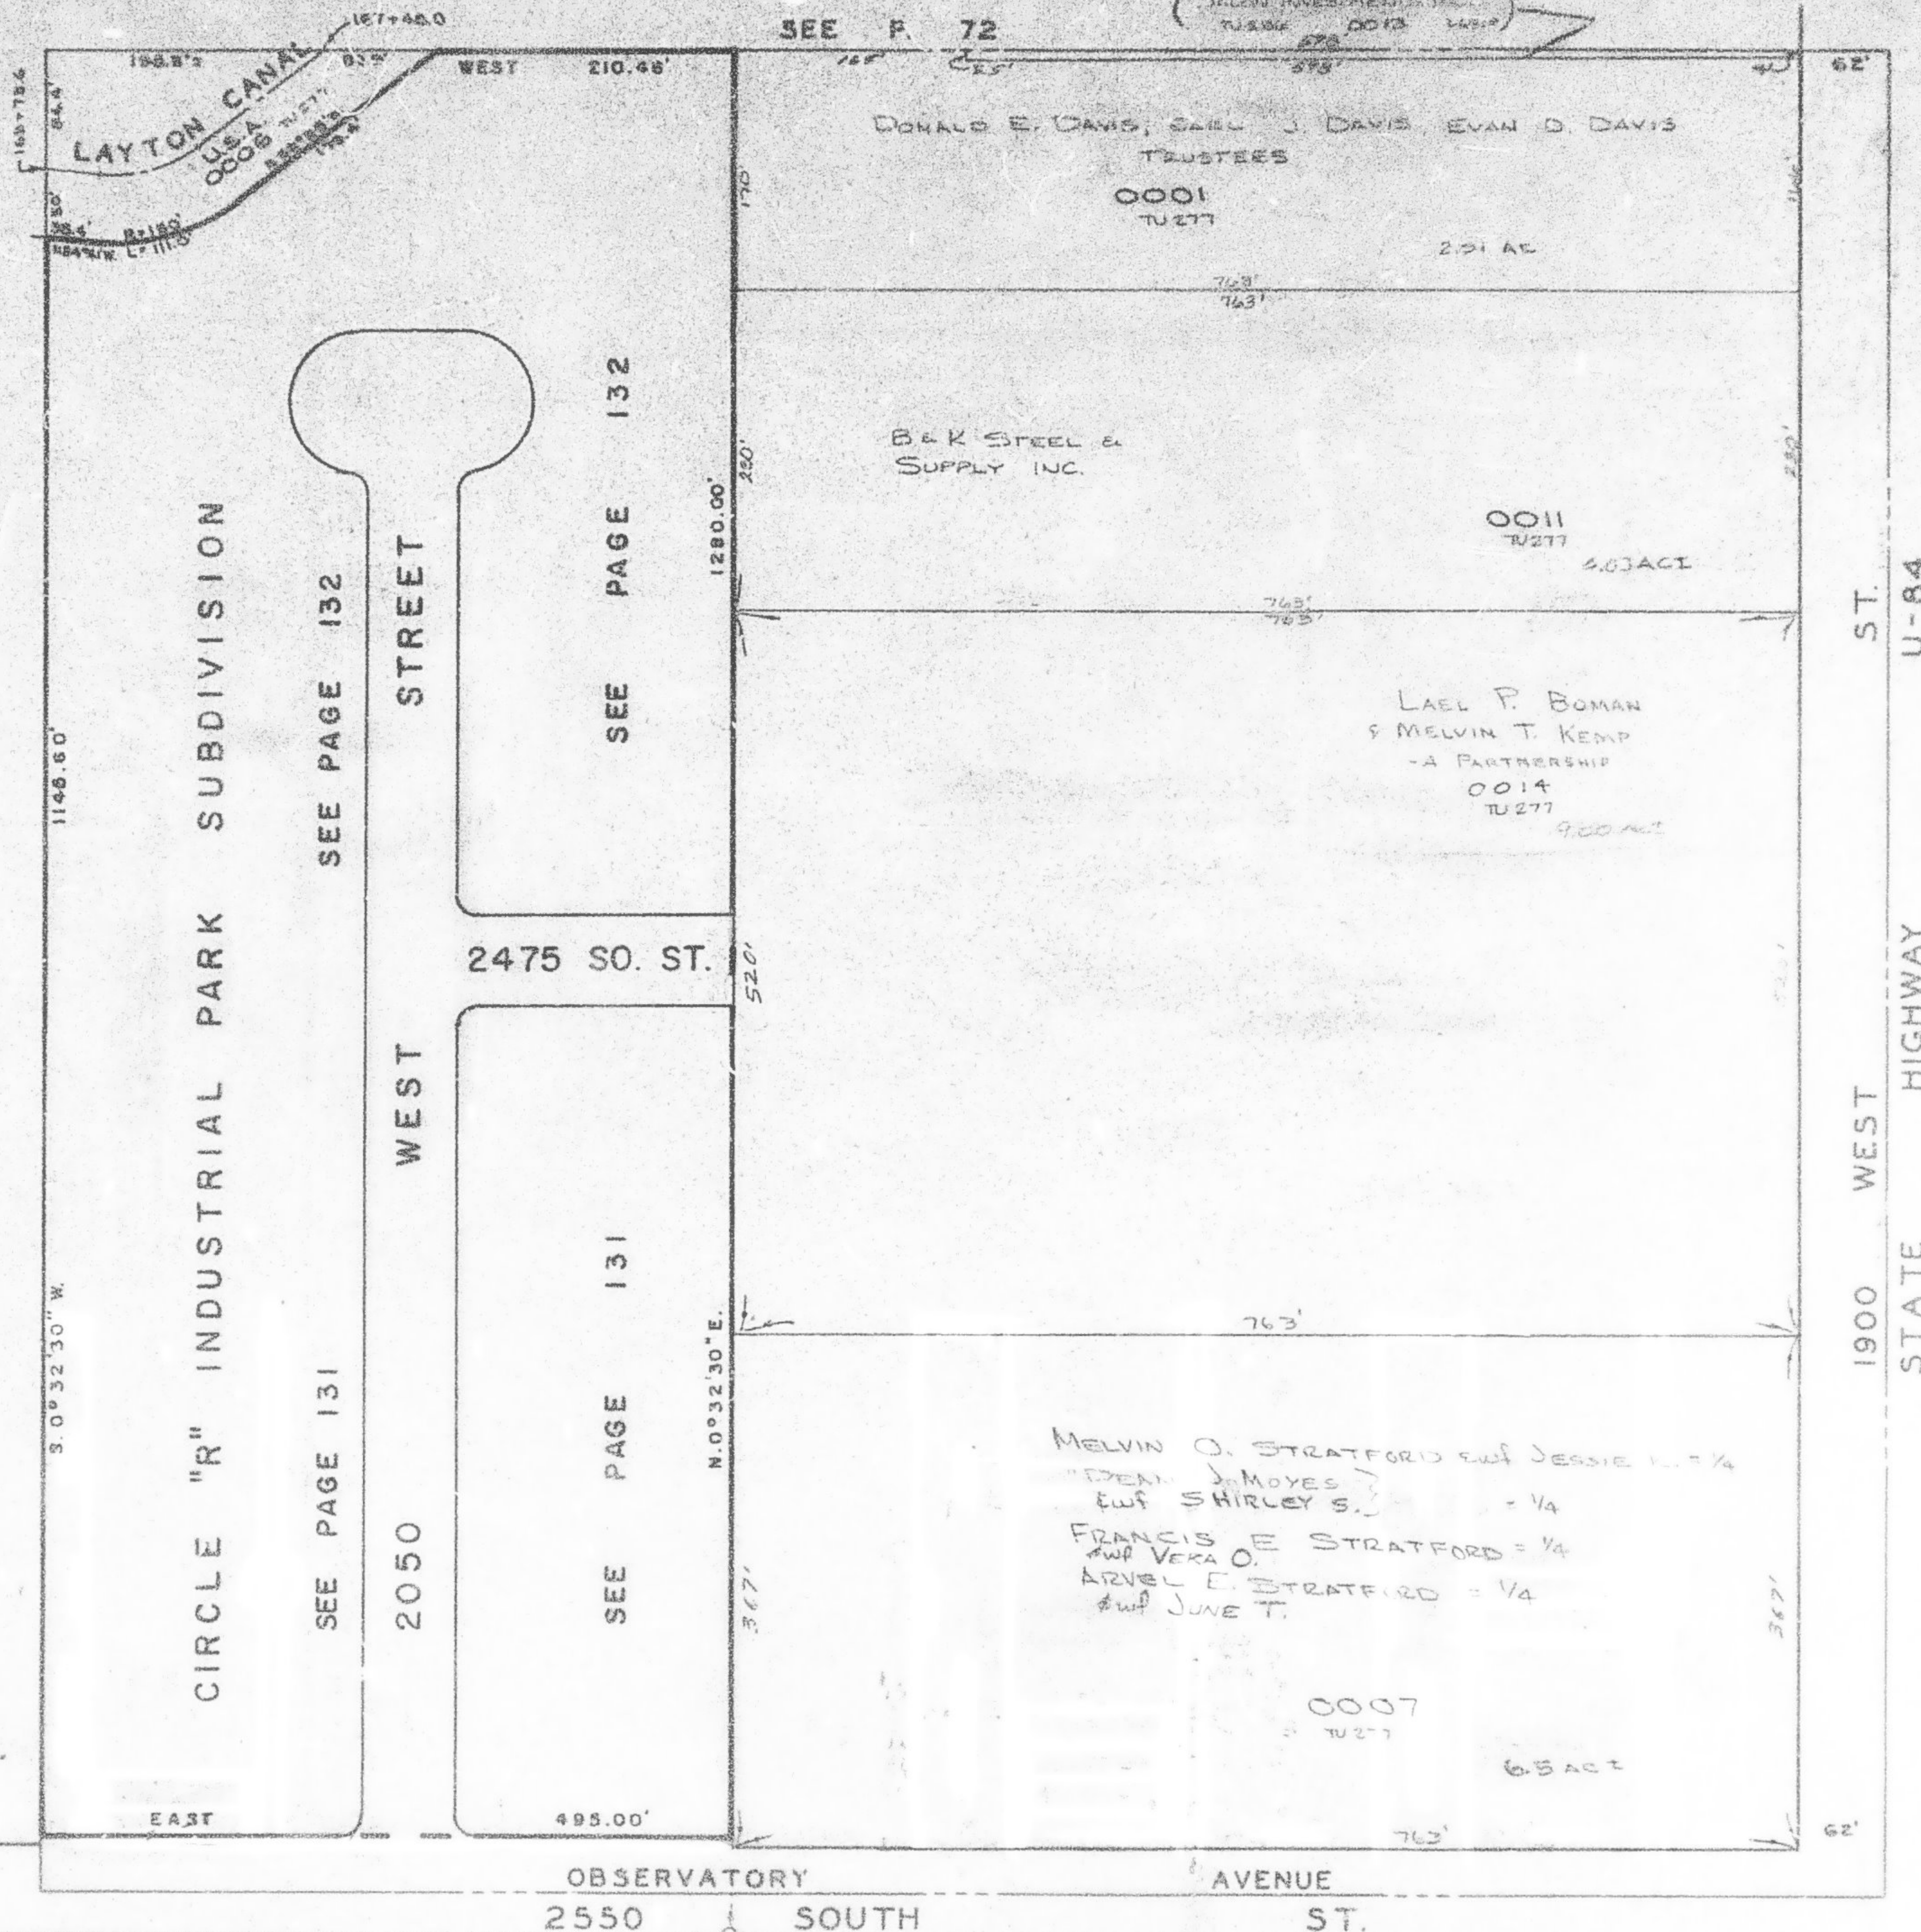

SEE P. 72

SEE PAGE 132

STREET

SEE PAGE 132

WEST

SEE PAGE 131

2050

2475 SO. ST.

OBSERVATORY

2550 SOUTH

AVENUE

ST.

SEE P. 95

NOTE: PART OF OBSERVATORY PLACE VACATED
See Book 212, P. 79; Book 1022, P. 17;
Book 1112, P. 763

SEE P. 68