

S.E. 1/4 OF S.E. 1/4
SECTION 26, T.6N.,R.2W., S.L.B.&M.
IN WEST HAVEN CITY

73


TAXING UNIT: 277

SCALE 1"=100'

PREFIX: 15-073

SEE P. 72

TALON INVESTMENTS, INC.
TU 277 596 0013 249,4

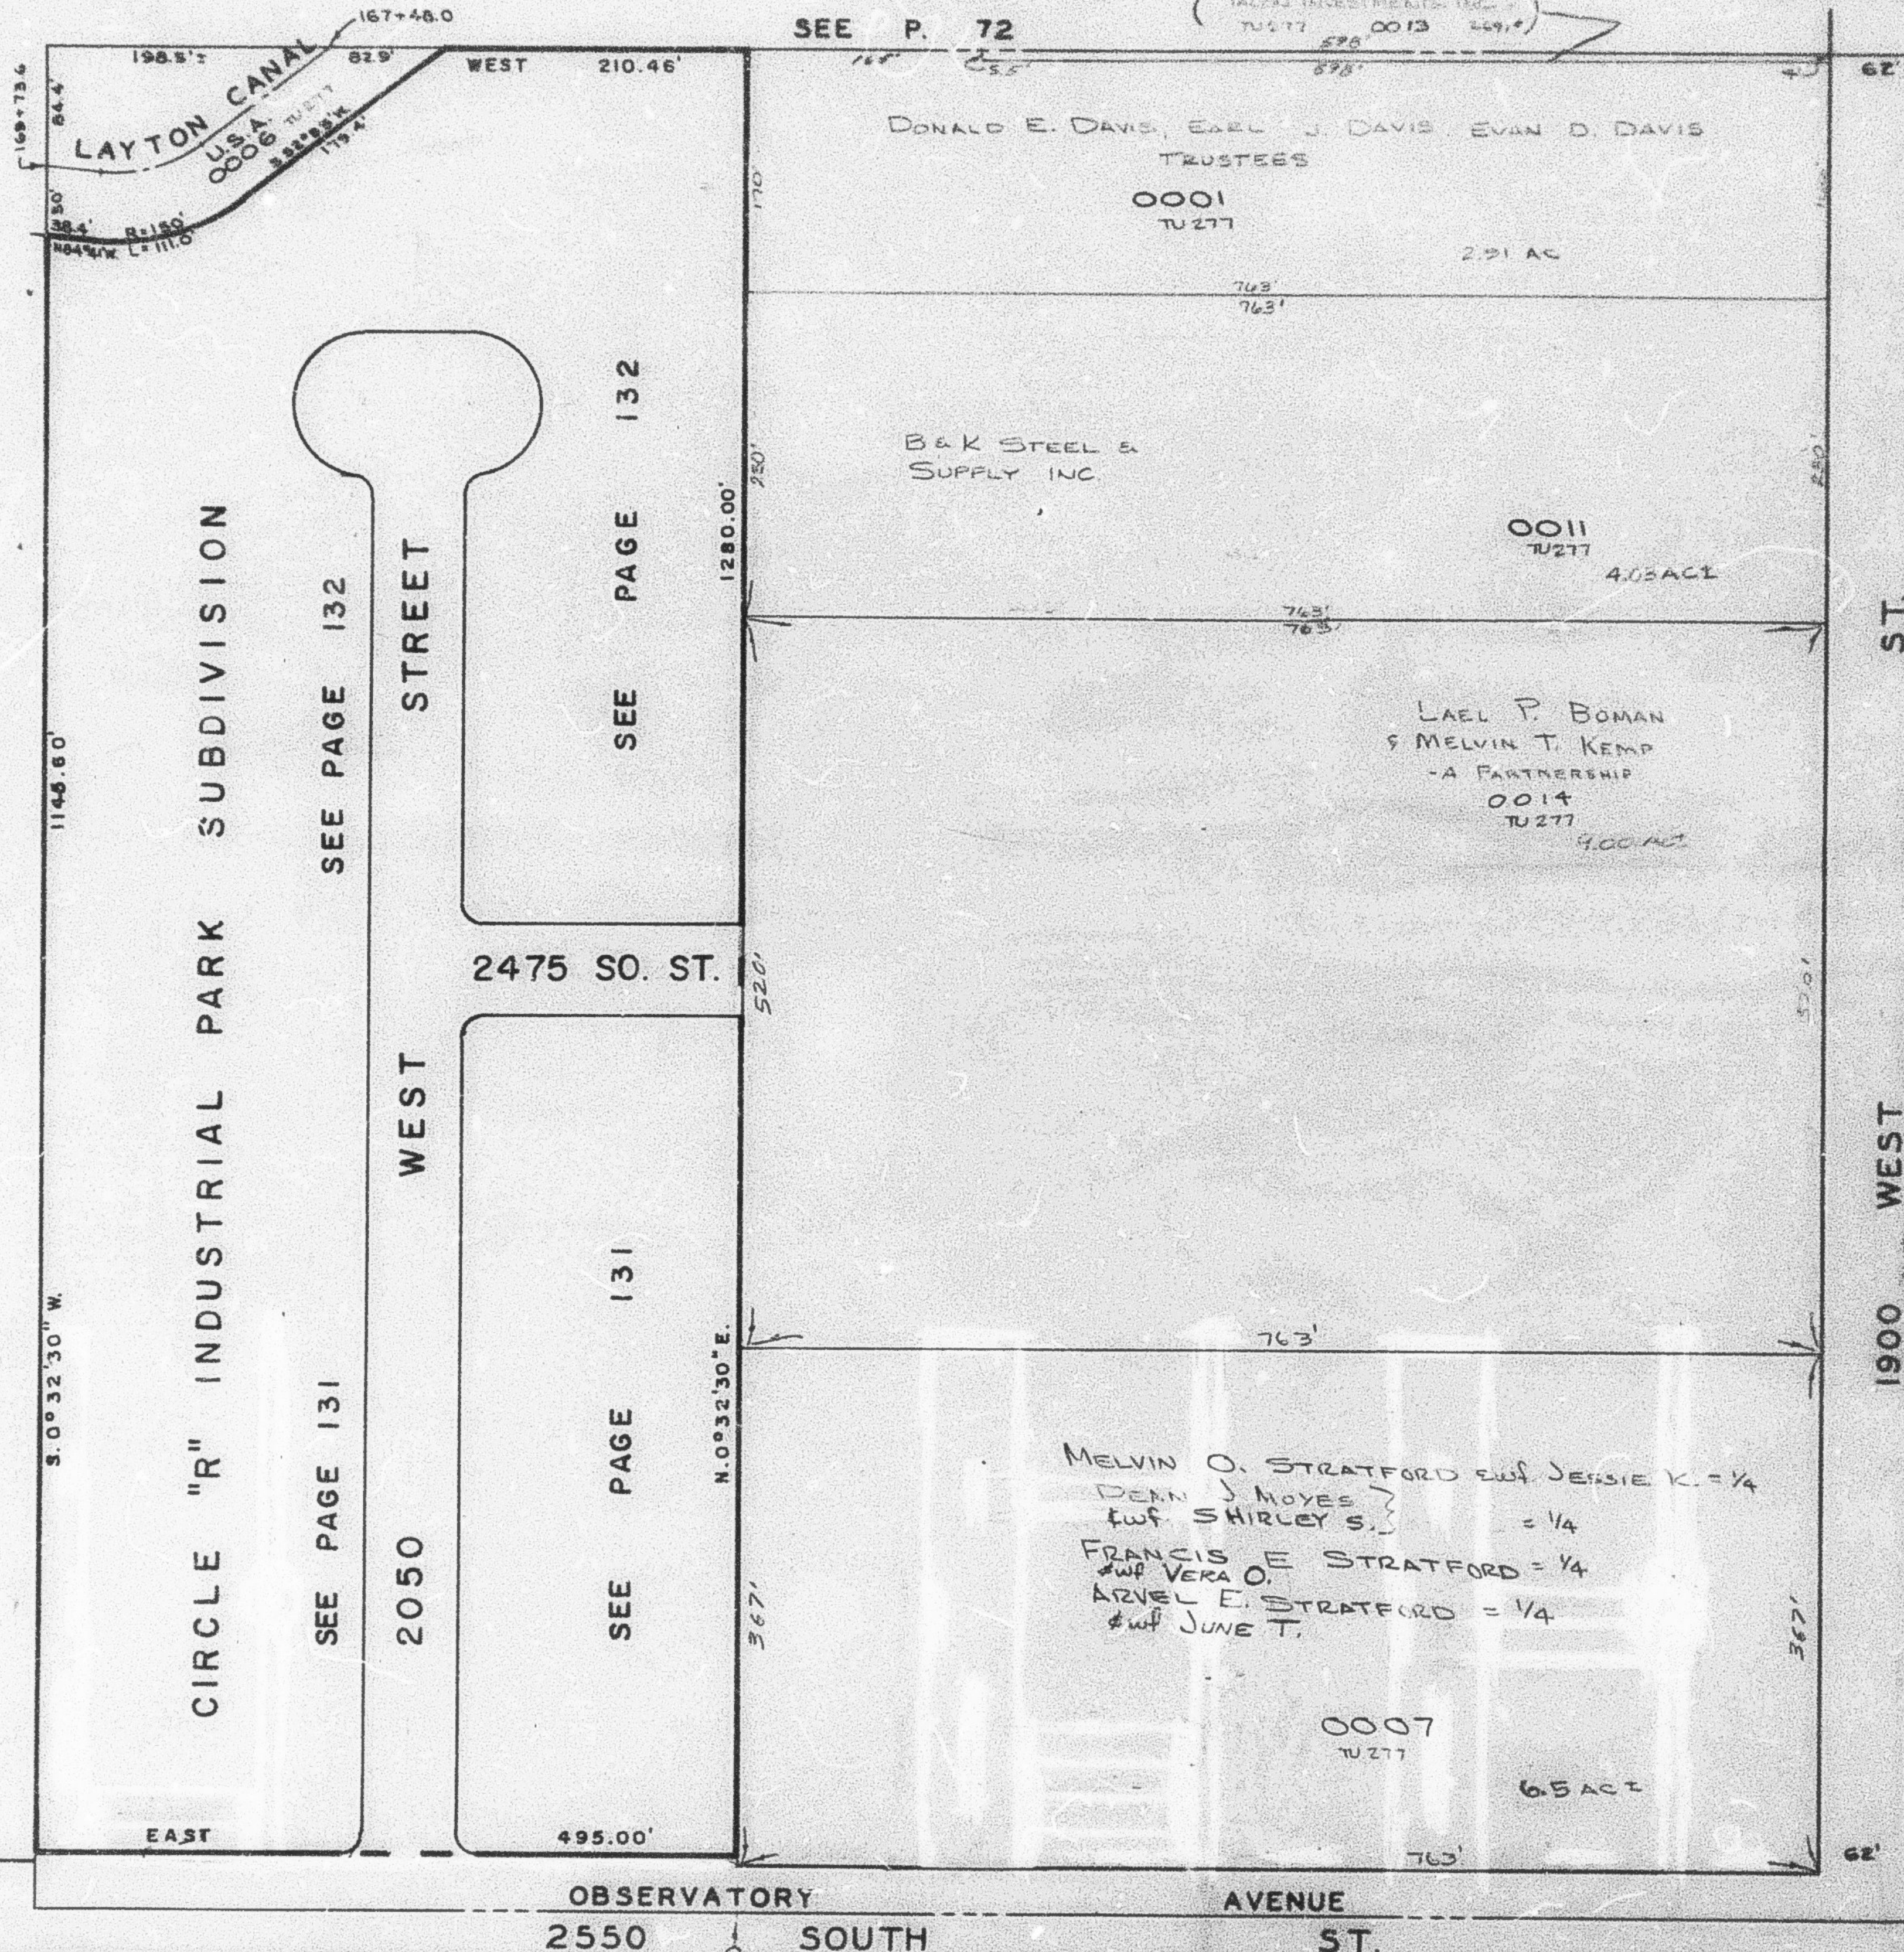

SEE P. 72

SEE PAGE 132

STREET

SEE PAGE 132

WEST

SEE PAGE 131

2050

SEE PAGE 131

2475 SO. ST.

N. 0° 32' 30" E.

OBSERVATORY

2550 SOUTH

AVENUE

ST.

ST.

U-84

1900 WEST

STATE

HIGHWAY

SEE P. 68

SEE P. 95

NOTE: PART OF OBSERVATORY PLACE VACATED.
SEE BOOK 212, P. 79; BOOK 1022, P. 17;
BOOK 1112, P. 763