

SW 1/4 OF THE SW 1/4
SECTION 27, T.6N., R.2W., S.L.B. & M.

TAXING UNIT: 53

IN WEBER COUNTY

SCALE 1" = 100'

SEE PAGE 76

MAX G FREDRICKSON
& WF MELBA R
150760028
10 AC±

BLAINE H ATKINSON & ELAINE B
ATKINSON TRUSTEES
150760027
6.43 AC±
(NOT INC. ROAD)

CHARLES E BAILEY
& WF BEVERLY F
150760022
15 AC±

JEFFREY L ATKINSON
& WF SHIRLEY S
150760093
1.12 AC±

LINDA A RHOADS
LINDA RHOADS
150760078
1.12 AC±


MICHAEL B ATKINSON
& WF M NEDRA
150760061
1.26 AC±

CHARLES J EDDY
& WF RENEE B
150760055
1.13 AC±

JOSEPH D ZITO
& WF SHIRLEY A
150760058
0.65 AC±

REESE RANSOM &
WF WINONA ETAL
150760025

STEVEN S BLAKELEY
& WF LARONDA
150760090
1.25 AC±

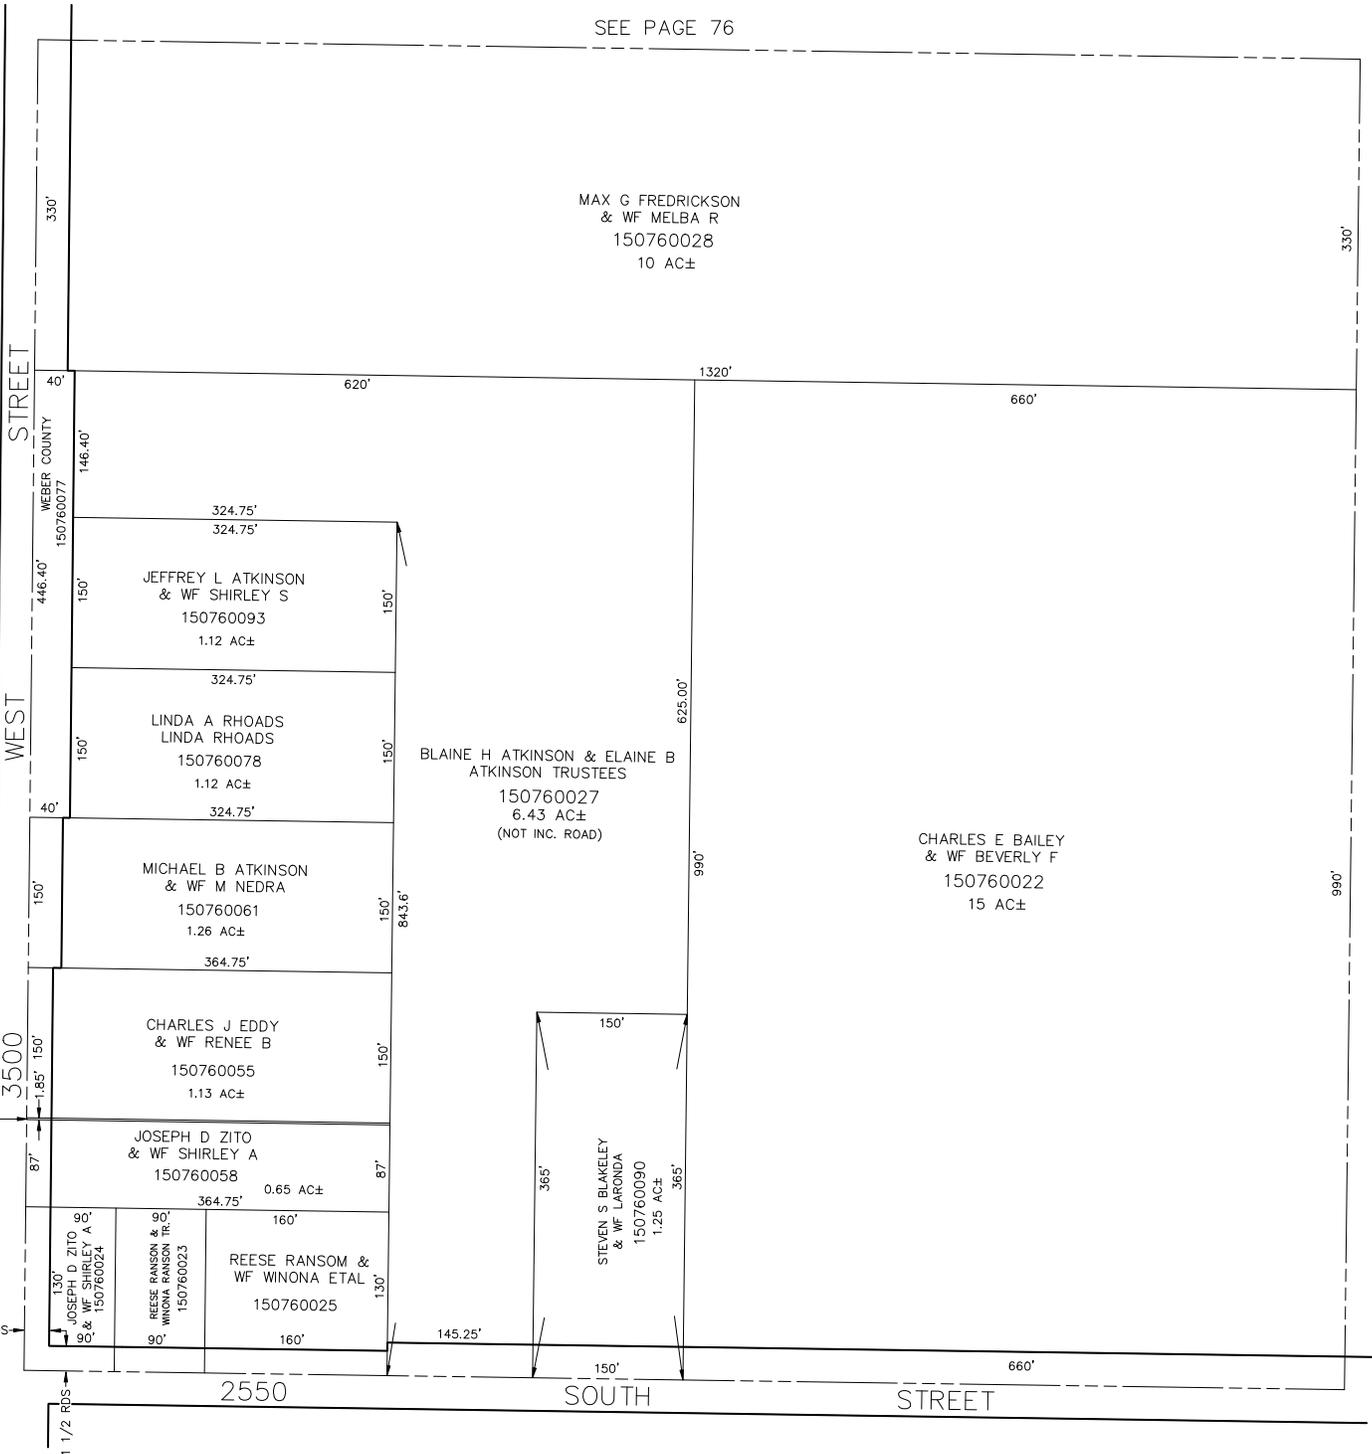

SEE PAGE 78-2

SEE PAGE 76

SEE PAGE 92